




8		7		6		5		4	
SYSTEM HEIGHT	POST EMBEDMENT (A) (inches)	PANEL HEIGHT (B) (inches)	TOTAL POST HEIGHT (C) (inches)	NO. OF V BEND(D)	FOUNDATION DEPTH (E) (inches)				
4 FT	18	48	66	2	24				
5FT	24	60	84	2	30				
6FT	24	72	96	3	30				
7FT	30	84	114	3	36				
8FT	36	96	132	4	42				
10FT	42	120	162	5	48				
ABOVE 10FT	AVAILABLE ON REQUEST								

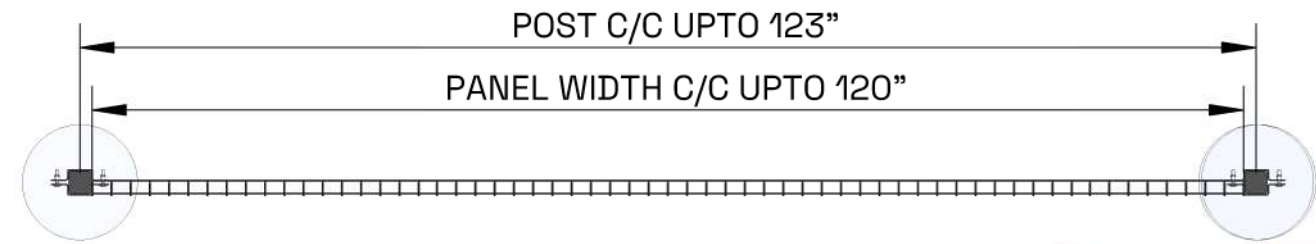


TOP VIEW

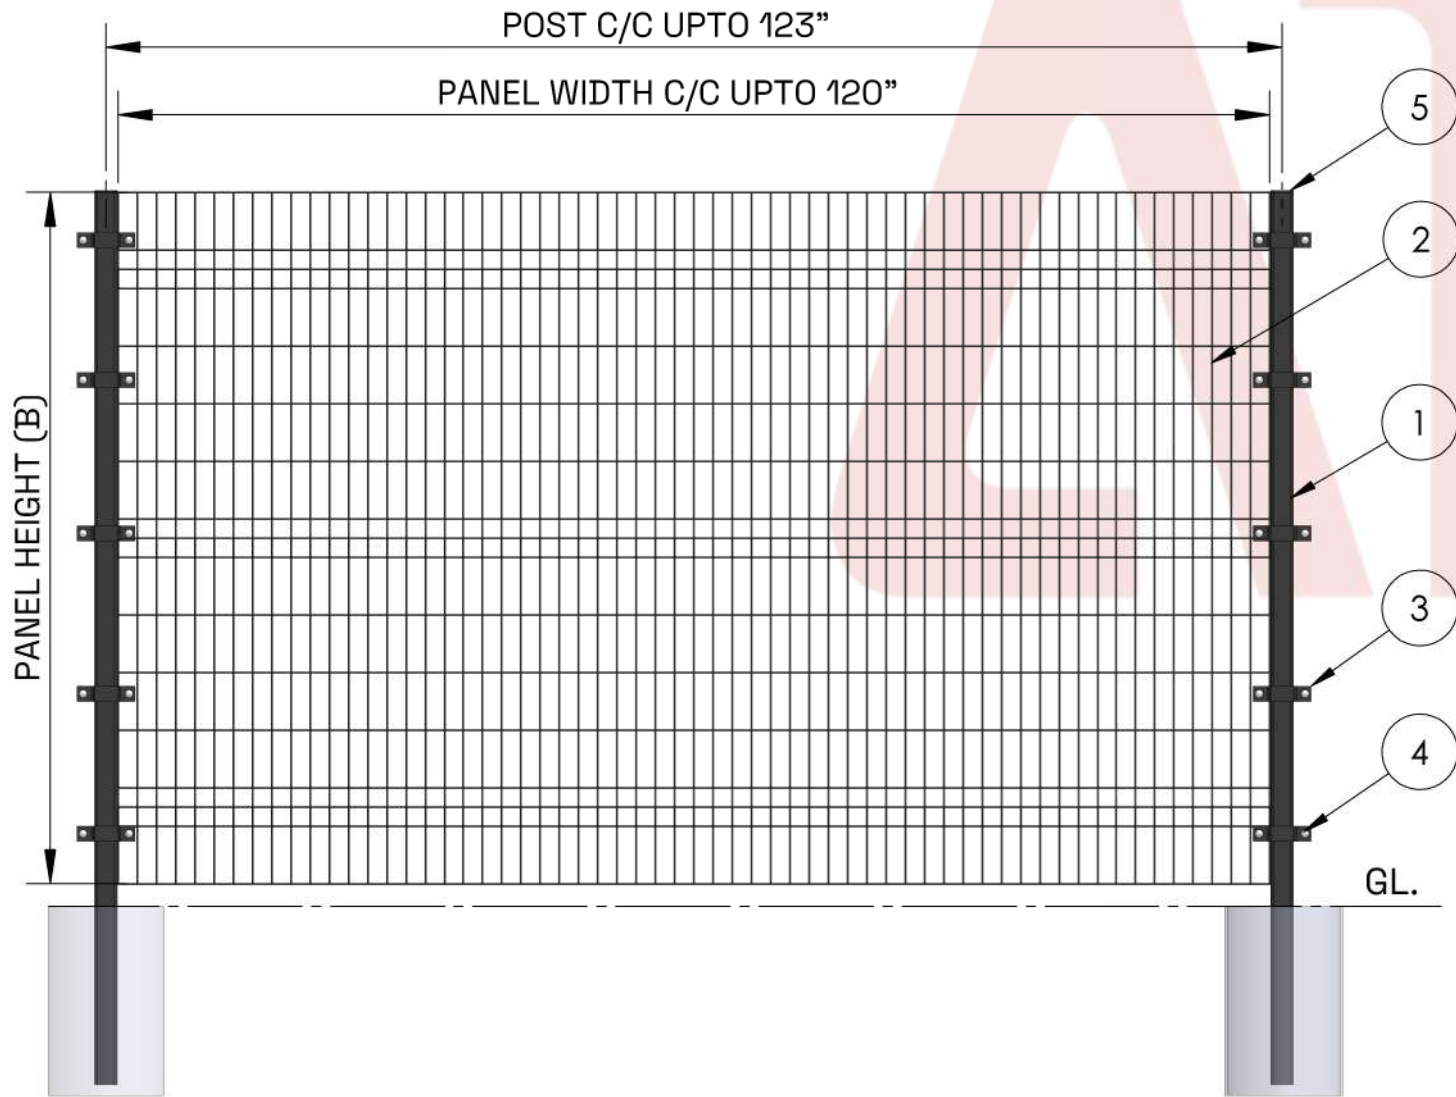

TYPICAL FENCE ELEVATION

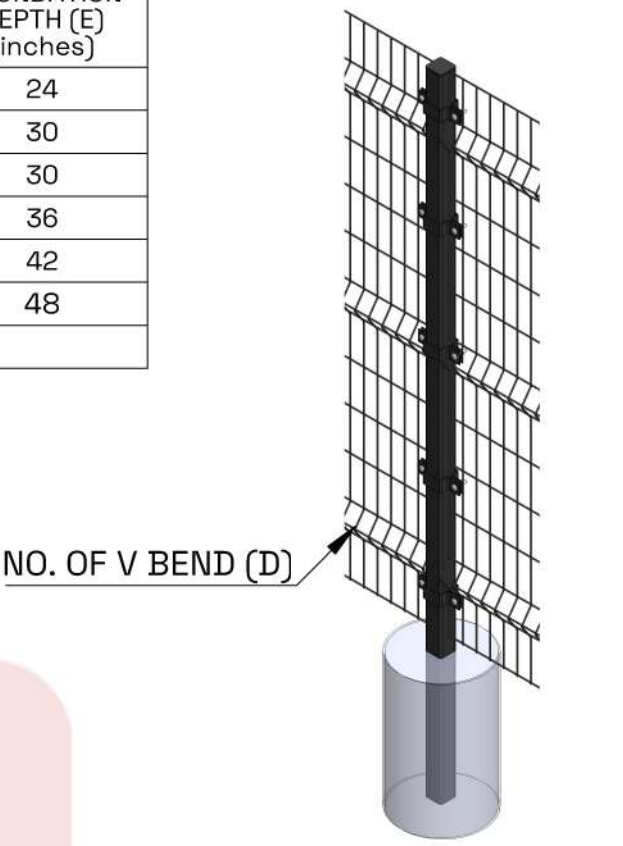

ISOMETRIC VIEW

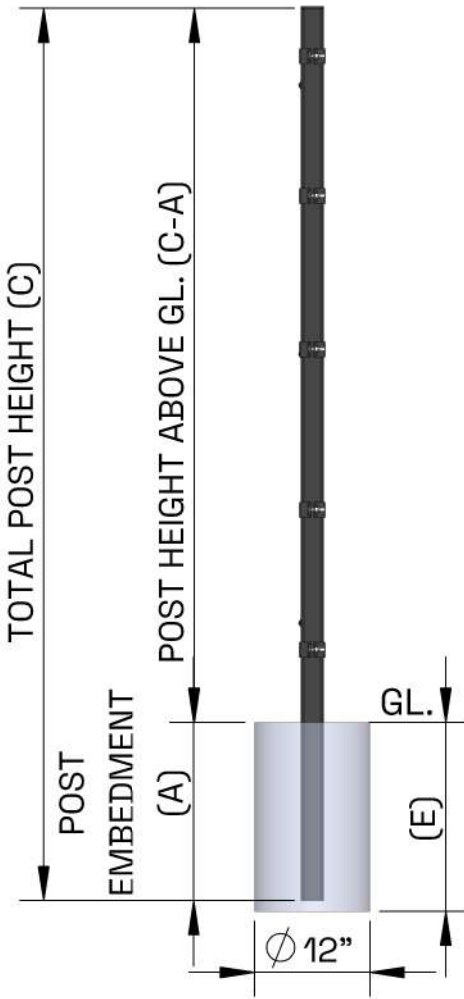

SIDE VIEW

NOTES: GENERAL
• ALL DIMENSIONS ARE IN inches UNLESS SPECIFIED

SR.NO	ITEM	DESCRIPTION
1	FENCE POST	BASED ON APPLICABLE HEIGHT & WIND LOAD, 2-3/8" TO 4" SQUARE HOLLOW SECTION AS PER ASTM A500.
2	PANEL	MESH SIZE : 2"x6" WIRE Ø: 6ga
3	CLAMP	TO SUIT WITH POST.
4	NUT & BOLT	5/16" x 1-3/8" LONG MUSHROOM HEAD BOLT WITH SECURITY NUT & WASHER.
5	POST CAP	TO SUIT WITH POST.

THIS DRAWING, AND INFORMATION HEREWITH, MAY BE COVERED BY A PATENT OR PATENT PENDING DESIGNATION, AND IS ALSO CONFIDENTIAL AND PROPRIETARY IN NATURE. THE INFORMATION CONTAINED IN THIS DRAWING IS THE SOLE PROPERTY OF A1 AMERICAS SECURITY GROUP, LLC. ANY REPRODUCTION IN PART OR AS A WHOLE WITHOUT THE WRITTEN PERMISSION OF A1 AMERICAS SECURITY GROUP, LLC. IS PROHIBITED.



9727 TANNER RD. HOUSTON, TX 77041

DRAWING TITLE : A1 ARC PRIMA


DRAWING NO. : WM26070697R0

SCALE : NTS

SHEET NO. : 1 OF 1

PROJECTION : 

	DESCRIPTION :	DATE :
DRAWN BY :	SHASHANK B.	05.28.2026
CHECKED BY :	AMAN C.	05.28.2026
APPROVED BY :	SAURABH K.	05.28.2026

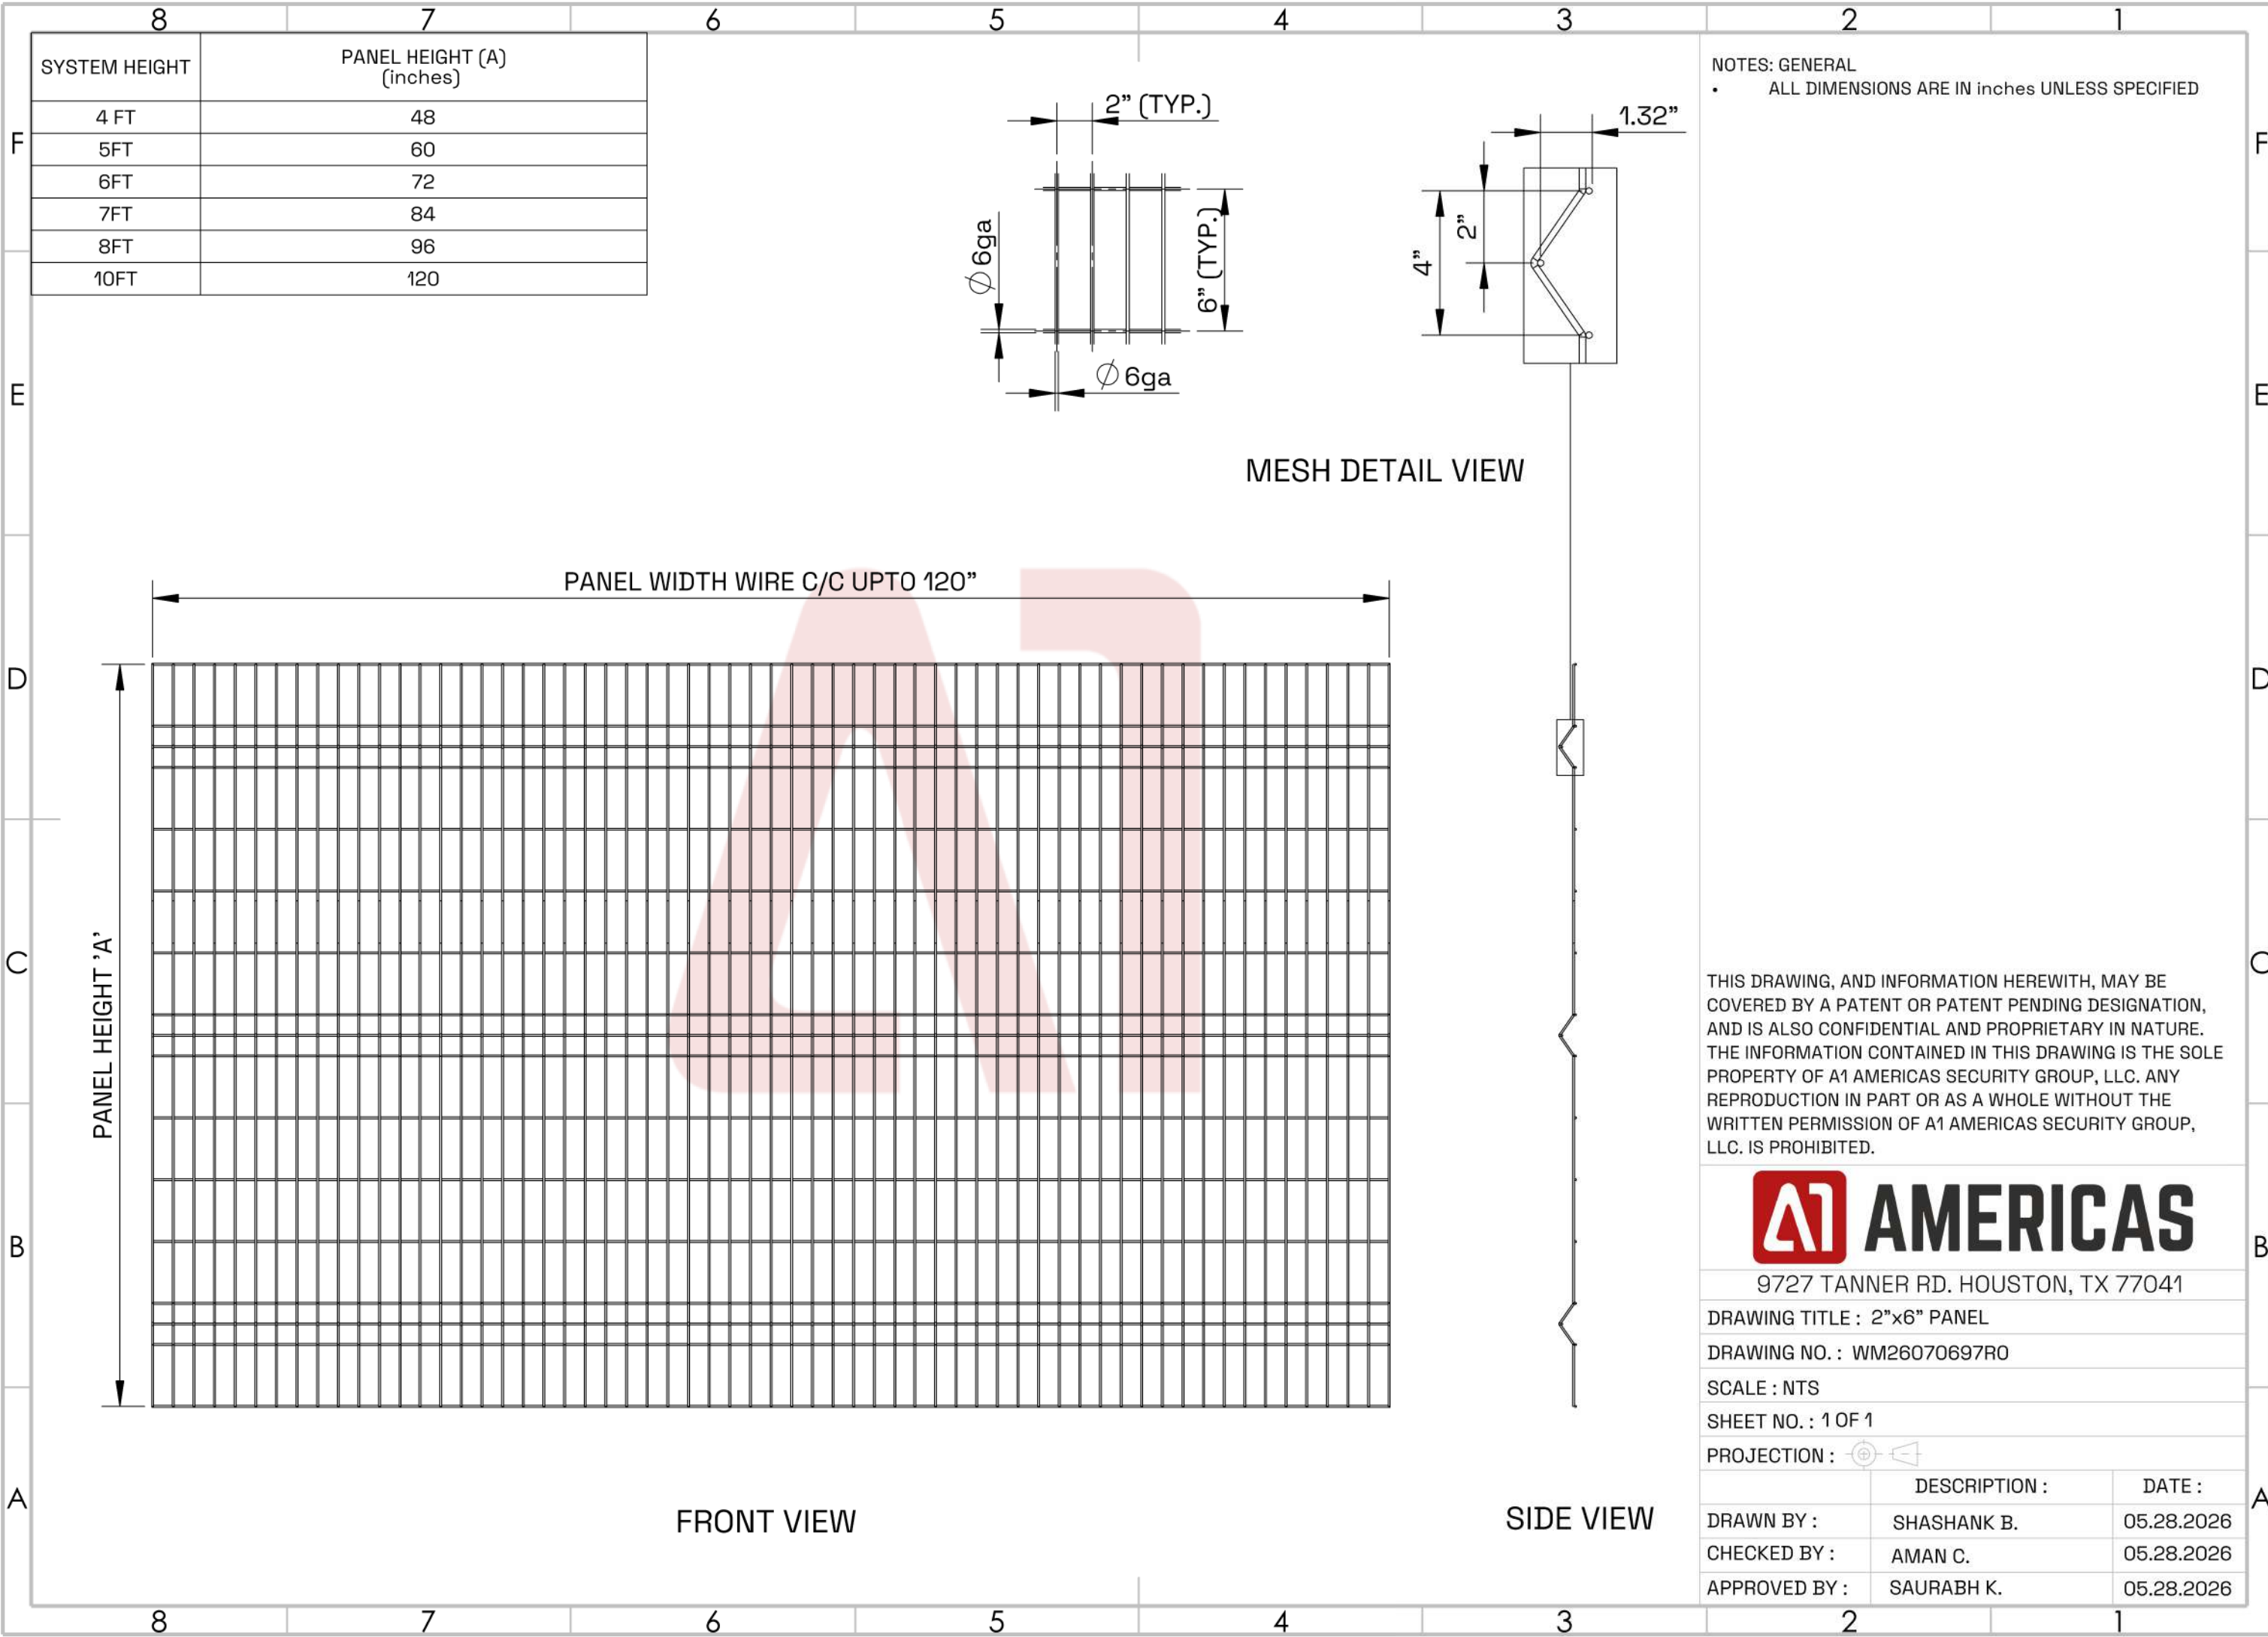

SYSTEM HEIGHT	PANEL HEIGHT (A) (inches)
4 FT	48
5FT	60
6FT	72
7FT	84
8FT	96
10FT	120

NOTES: GENERAL


- ALL DIMENSIONS ARE IN inches UNLESS SPECIFIED

THIS DRAWING, AND INFORMATION HEREWITH, MAY BE COVERED BY A PATENT OR PATENT PENDING DESIGNATION, AND IS ALSO CONFIDENTIAL AND PROPRIETARY IN NATURE. THE INFORMATION CONTAINED IN THIS DRAWING IS THE SOLE PROPERTY OF A1 AMERICAS SECURITY GROUP, LLC. ANY REPRODUCTION IN PART OR AS A WHOLE WITHOUT THE WRITTEN PERMISSION OF A1 AMERICAS SECURITY GROUP, LLC. IS PROHIBITED.



9727 TANNER RD. HOUSTON, TX 77041

DRAWING TITLE : 2"x6" PANEL		
DRAWING NO. : WM26070697R0		
SCALE : NTS		
SHEET NO. : 1 OF 1		
PROJECTION :		
	DESCRIPTION :	DATE :
DRAWN BY :	SHASHANK B.	05.28.2026
CHECKED BY :	AMAN C.	05.28.2026
APPROVED BY :	SAURABH K.	05.28.2026

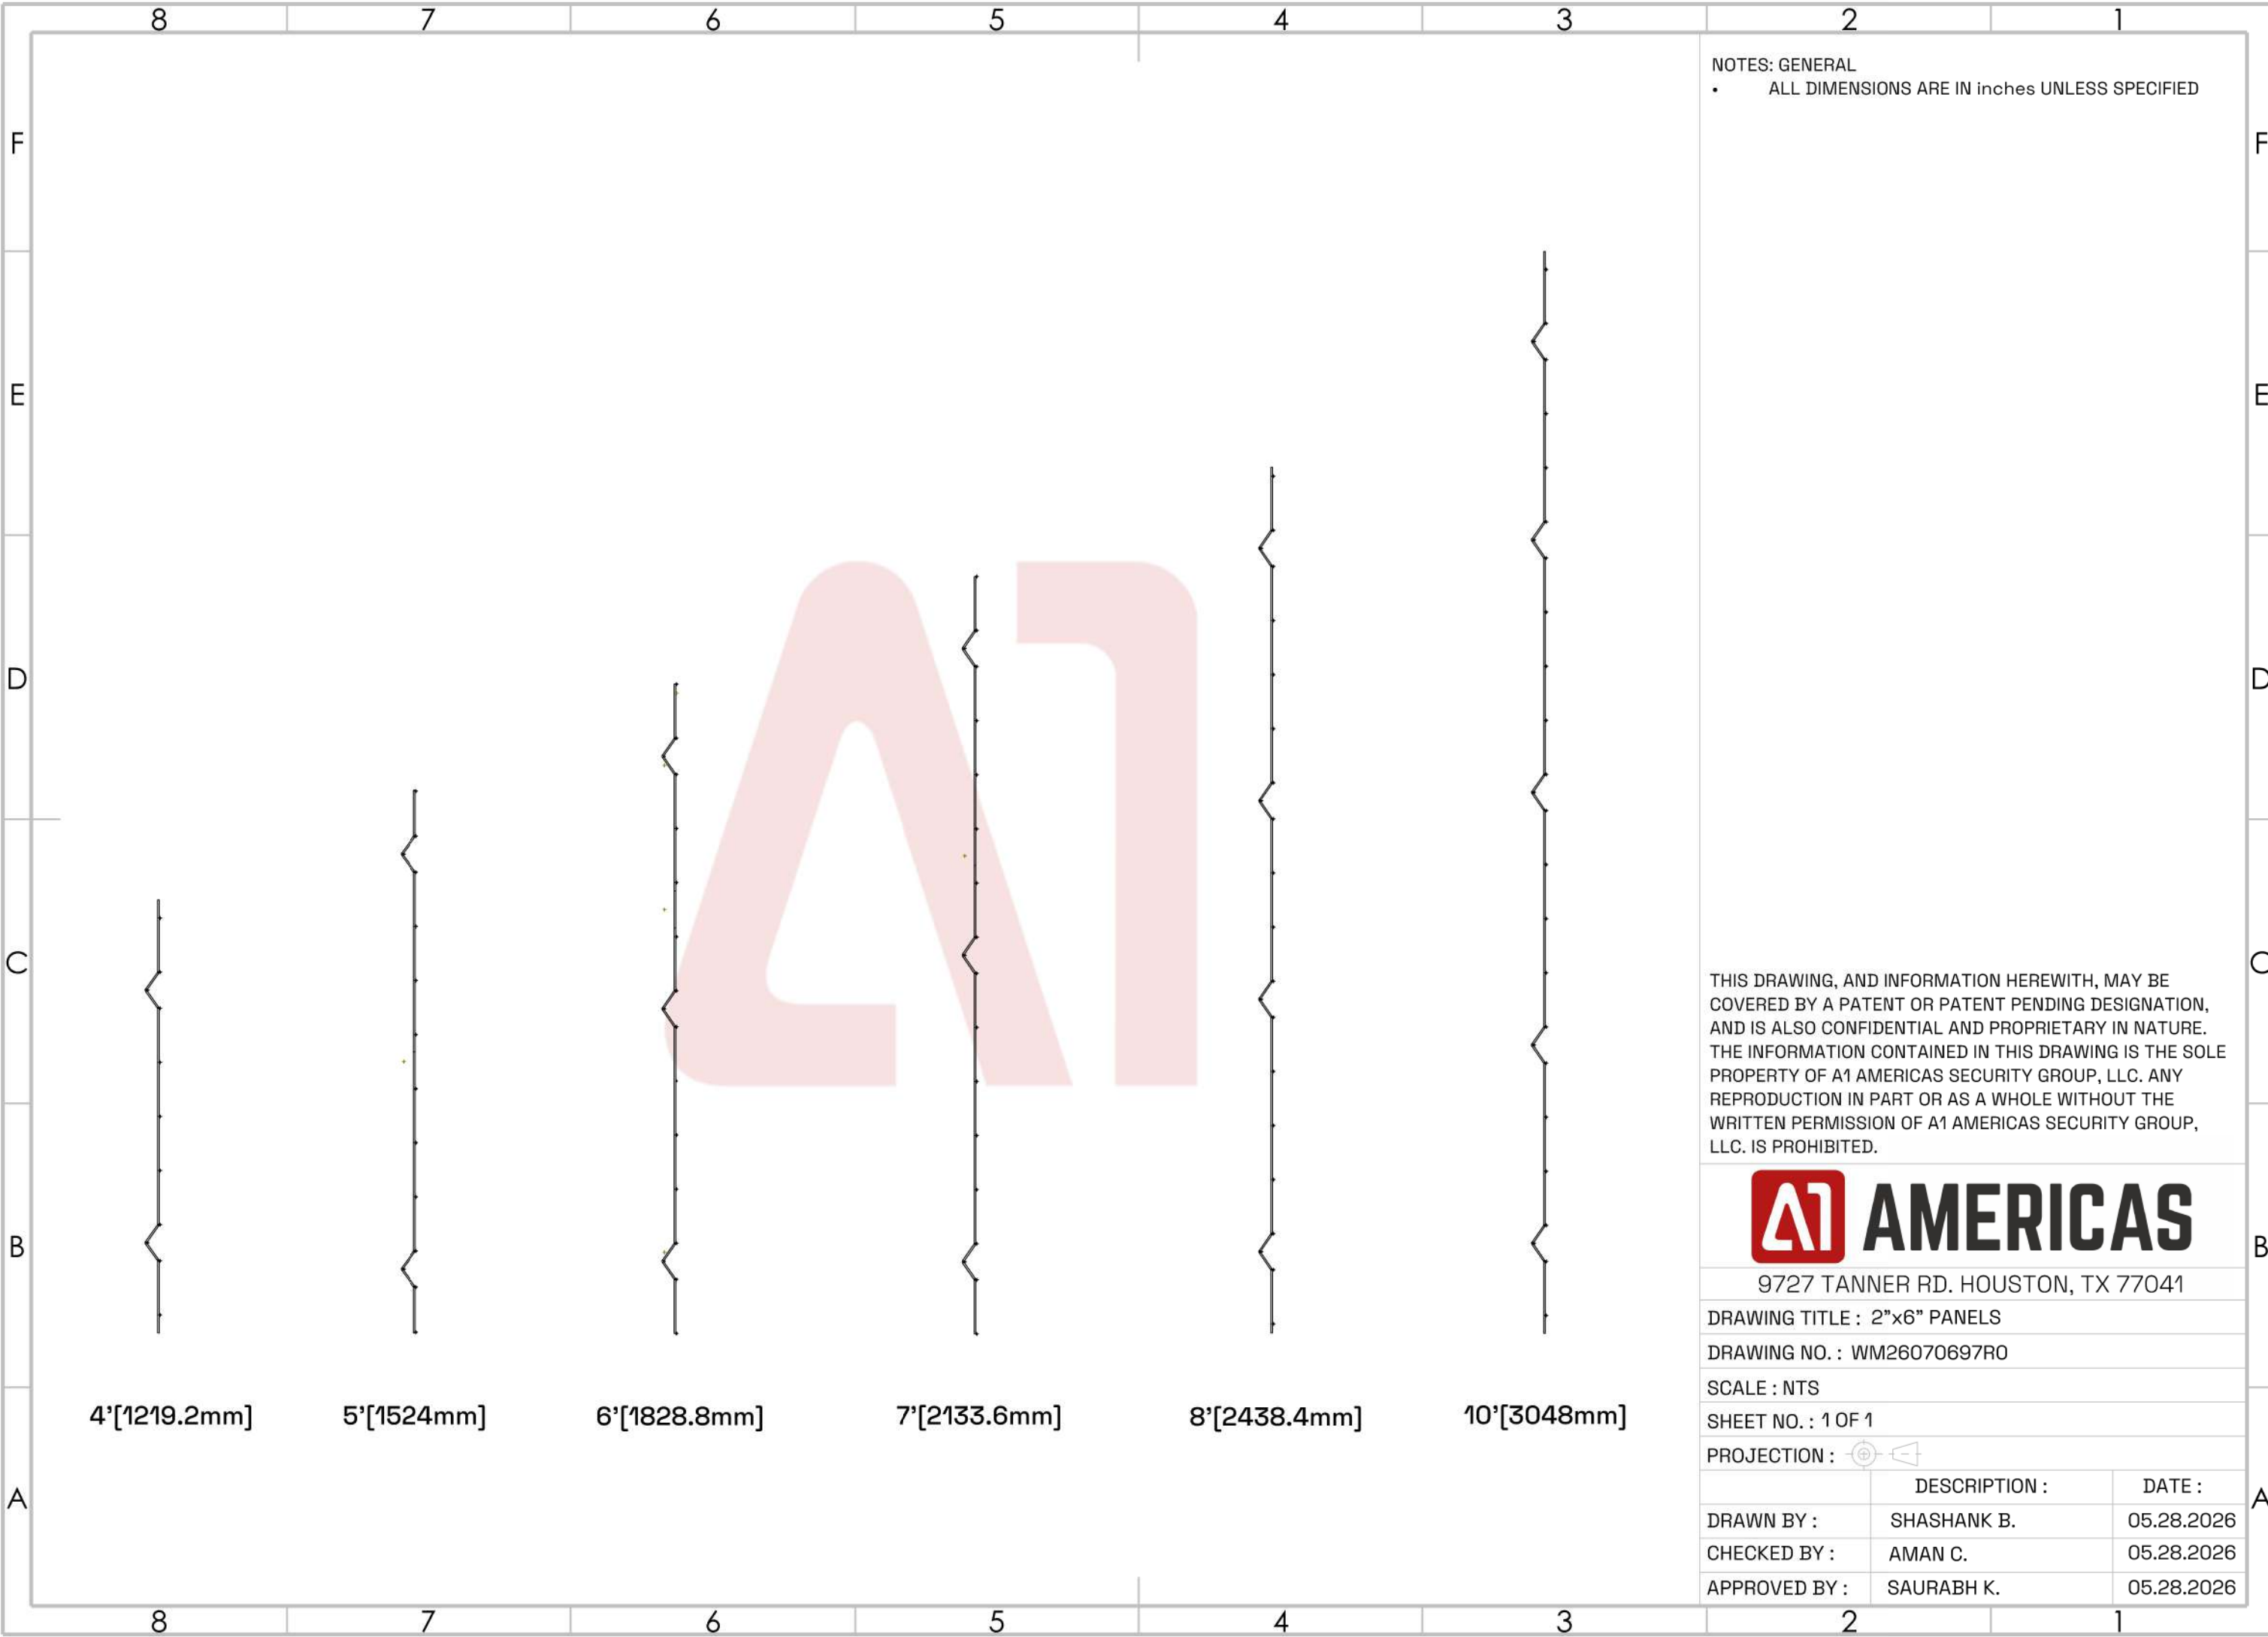

NOTES: GENERAL

- ALL DIMENSIONS ARE IN inches UNLESS SPECIFIED

THIS DRAWING, AND INFORMATION HEREWITH, MAY BE COVERED BY A PATENT OR PATENT PENDING DESIGNATION, AND IS ALSO CONFIDENTIAL AND PROPRIETARY IN NATURE. THE INFORMATION CONTAINED IN THIS DRAWING IS THE SOLE PROPERTY OF A1 AMERICAS SECURITY GROUP, LLC. ANY REPRODUCTION IN PART OR AS A WHOLE WITHOUT THE WRITTEN PERMISSION OF A1 AMERICAS SECURITY GROUP, LLC. IS PROHIBITED.



9727 TANNER RD. HOUSTON, TX 77041

DRAWING TITLE : 2"x6" PANELS


DRAWING NO. : WM26070697R0

SCALE : NTS

SHEET NO. : 1 OF 1

PROJECTION :

	DESCRIPTION :	DATE :
DRAWN BY :	SHASHANK B.	05.28.2026
CHECKED BY :	AMAN C.	05.28.2026
APPROVED BY :	SAURABH K.	05.28.2026

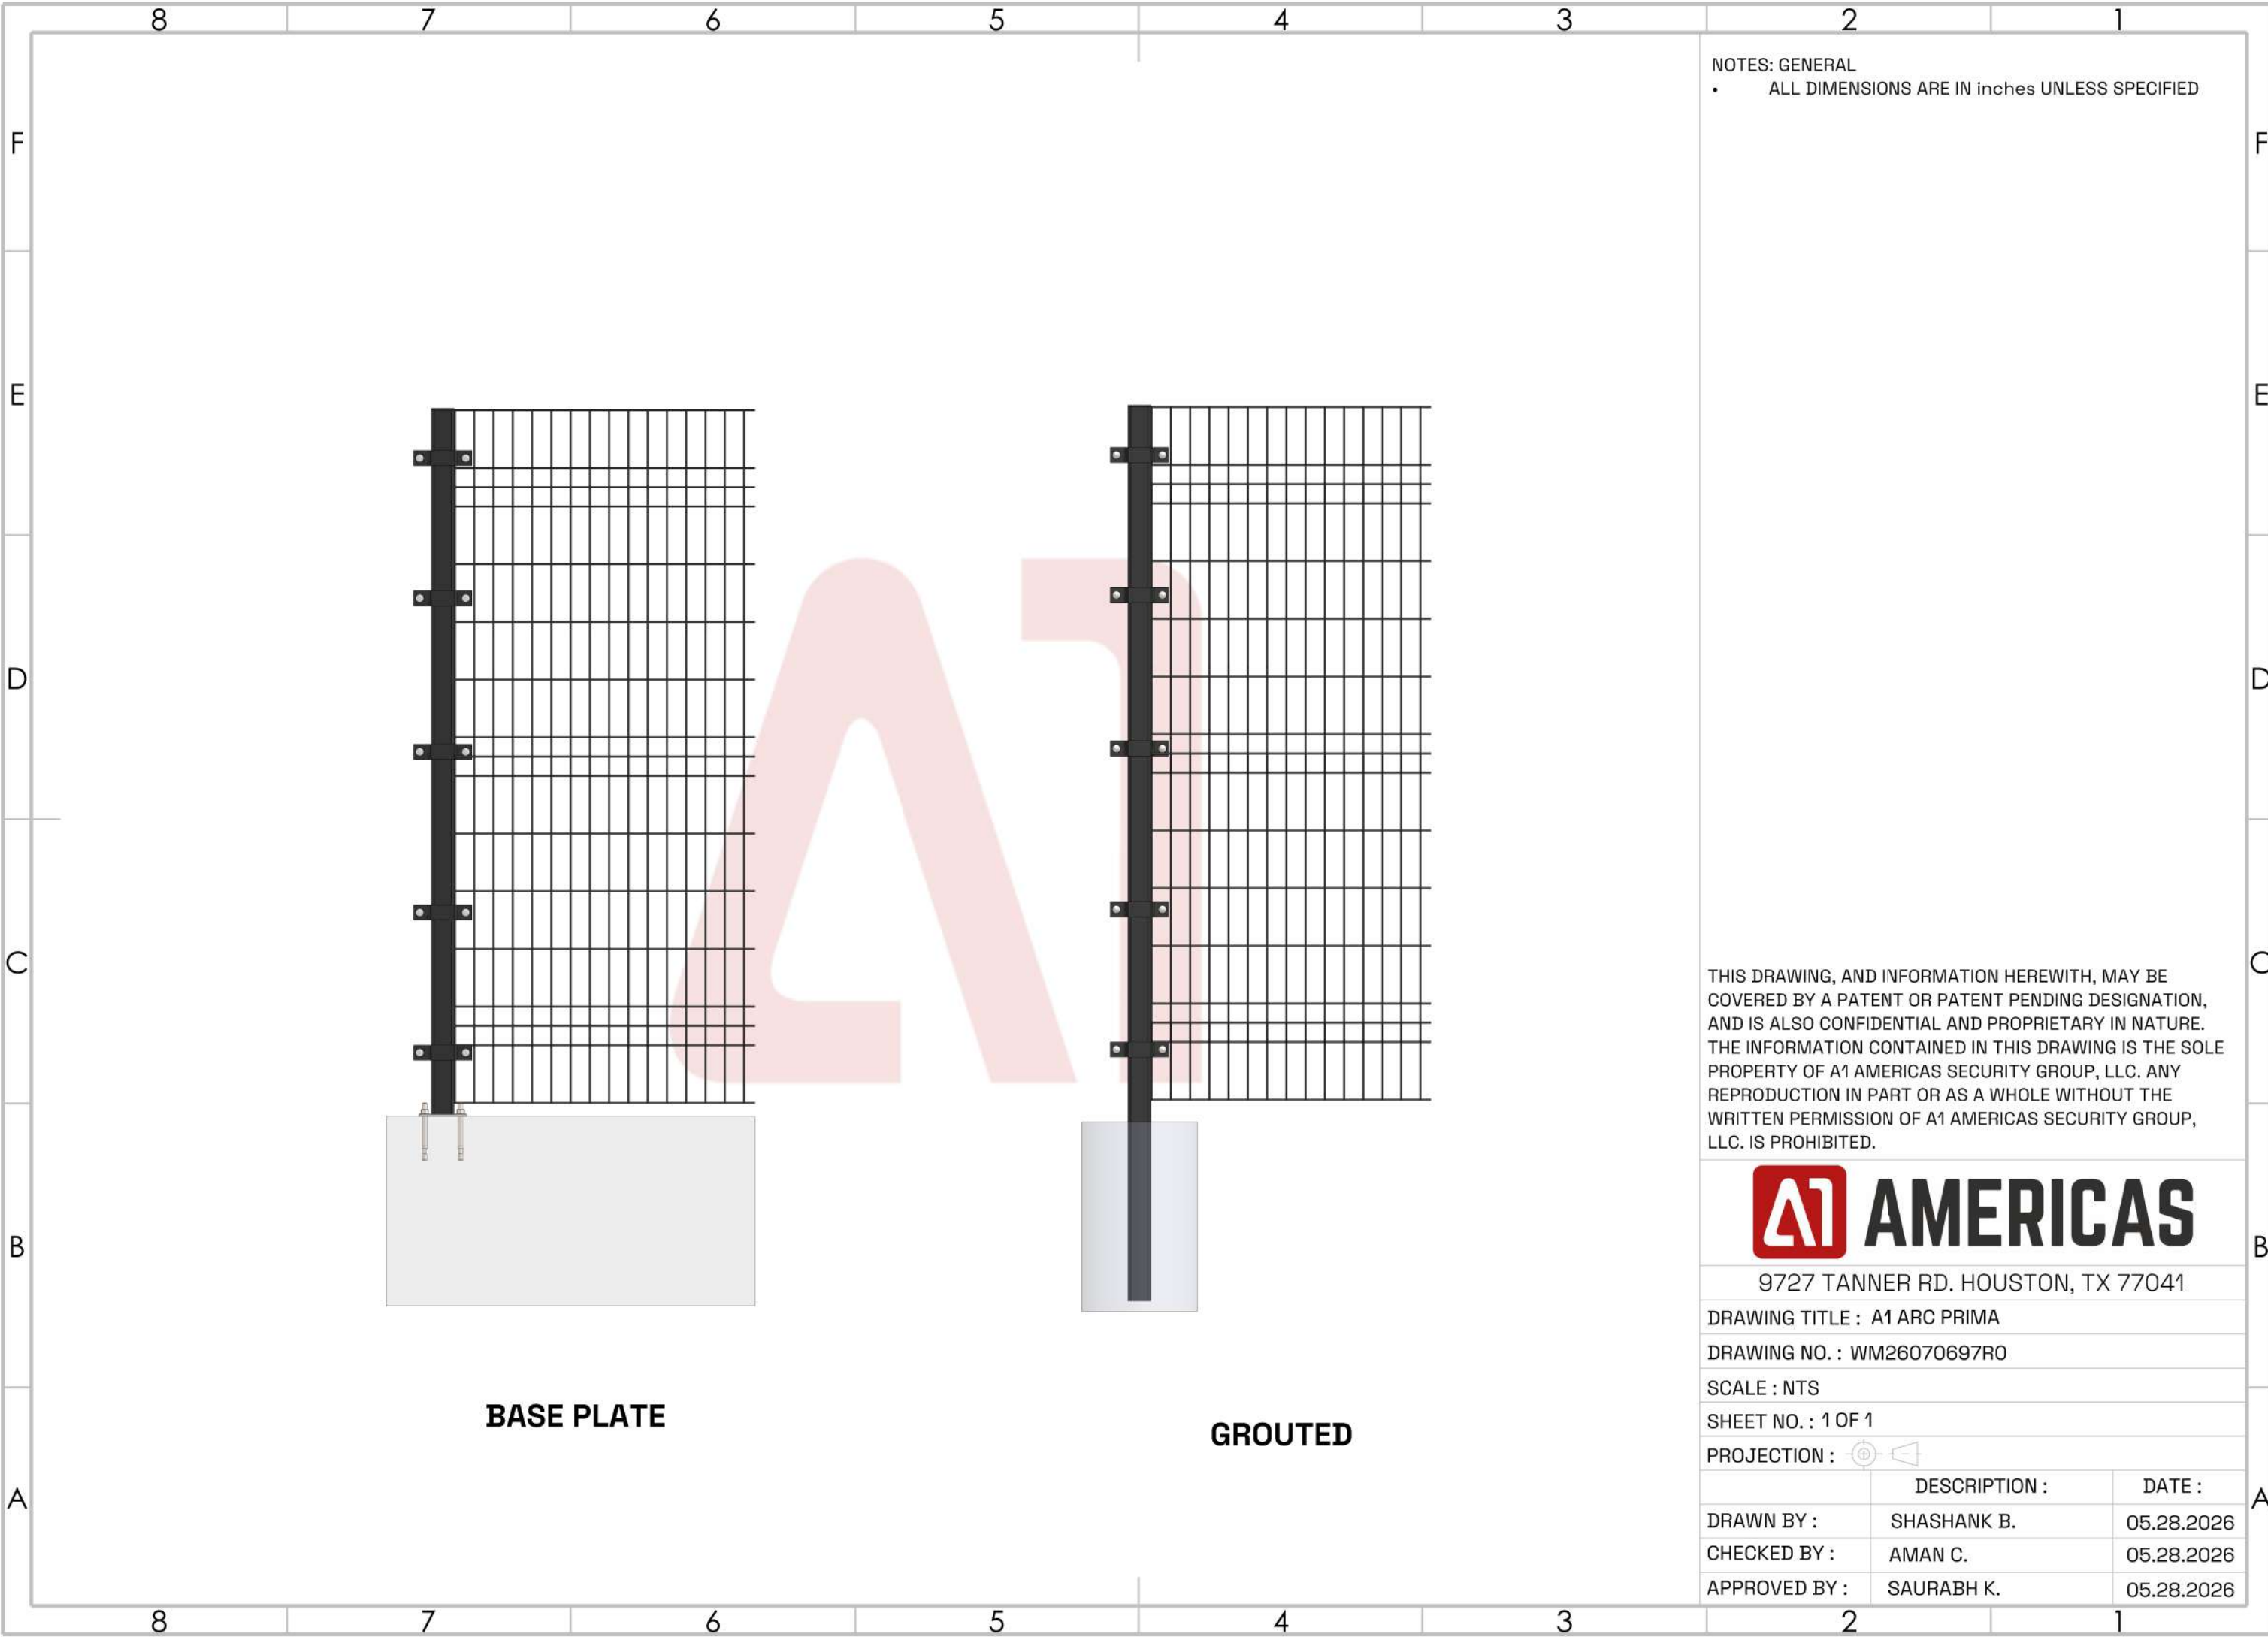

NOTES: GENERAL

- ALL DIMENSIONS ARE IN inches UNLESS SPECIFIED

THIS DRAWING, AND INFORMATION HEREWITH, MAY BE COVERED BY A PATENT OR PATENT PENDING DESIGNATION, AND IS ALSO CONFIDENTIAL AND PROPRIETARY IN NATURE. THE INFORMATION CONTAINED IN THIS DRAWING IS THE SOLE PROPERTY OF A1 AMERICAS SECURITY GROUP, LLC. ANY REPRODUCTION IN PART OR AS A WHOLE WITHOUT THE WRITTEN PERMISSION OF A1 AMERICAS SECURITY GROUP, LLC. IS PROHIBITED.



9727 TANNER RD. HOUSTON, TX 77041

DRAWING TITLE : A1 ARC PRIMA


DRAWING NO. : WM26070697R0

SCALE : NTS

SHEET NO. : 1 OF 1

PROJECTION :

	DESCRIPTION :	DATE :
DRAWN BY :	SHASHANK B.	05.28.2026
CHECKED BY :	AMAN C.	05.28.2026
APPROVED BY :	SAURABH K.	05.28.2026

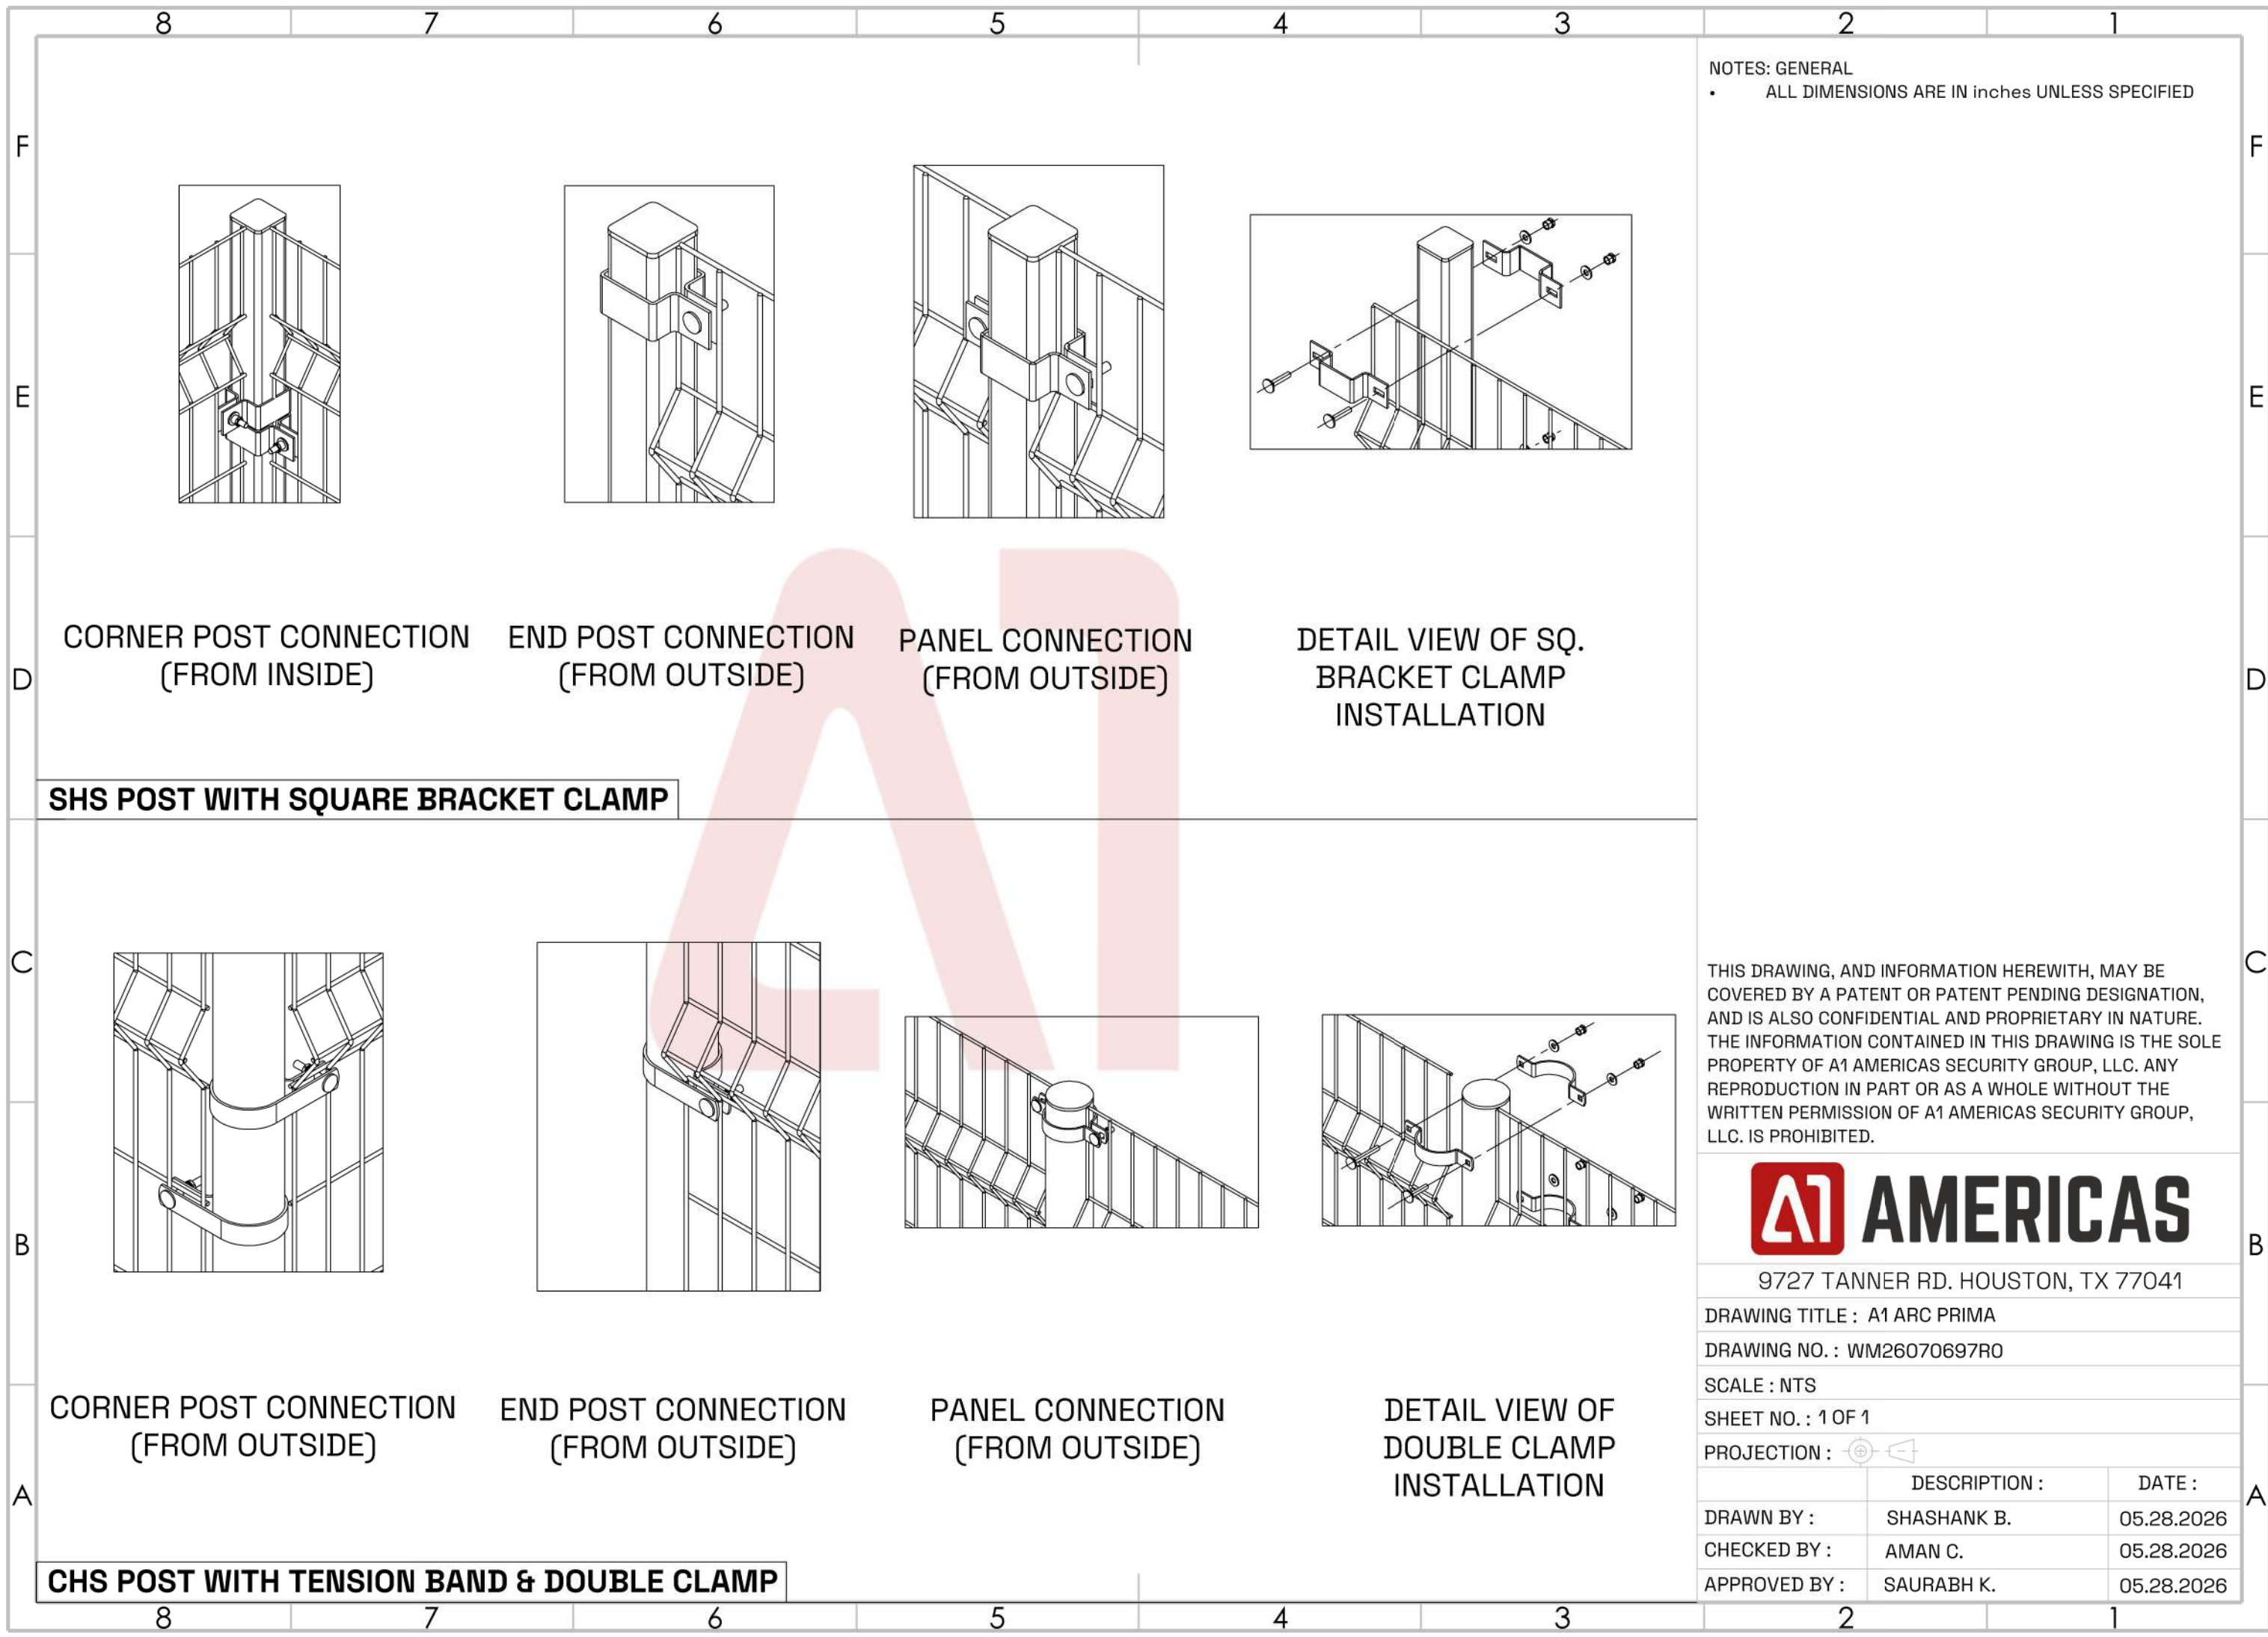

NOTES: GENERAL

- ALL DIMENSIONS ARE IN inches UNLESS SPECIFIED

THIS DRAWING, AND INFORMATION HEREWITH, MAY BE COVERED BY A PATENT OR PATENT PENDING DESIGNATION, AND IS ALSO CONFIDENTIAL AND PROPRIETARY IN NATURE. THE INFORMATION CONTAINED IN THIS DRAWING IS THE SOLE PROPERTY OF A1 AMERICAS SECURITY GROUP, LLC. ANY REPRODUCTION IN PART OR AS A WHOLE WITHOUT THE WRITTEN PERMISSION OF A1 AMERICAS SECURITY GROUP, LLC. IS PROHIBITED.



9727 TANNER RD. HOUSTON, TX 77041

DRAWING TITLE : A1 ARC PRIMA


DRAWING NO. : WM26070697R0

SCALE : NTS

SHEET NO. : 1 OF 1

PROJECTION :

	DESCRIPTION :	DATE :
DRAWN BY :	SHASHANK B.	05.28.2026
CHECKED BY :	AMAN C.	05.28.2026
APPROVED BY :	SAURABH K.	05.28.2026

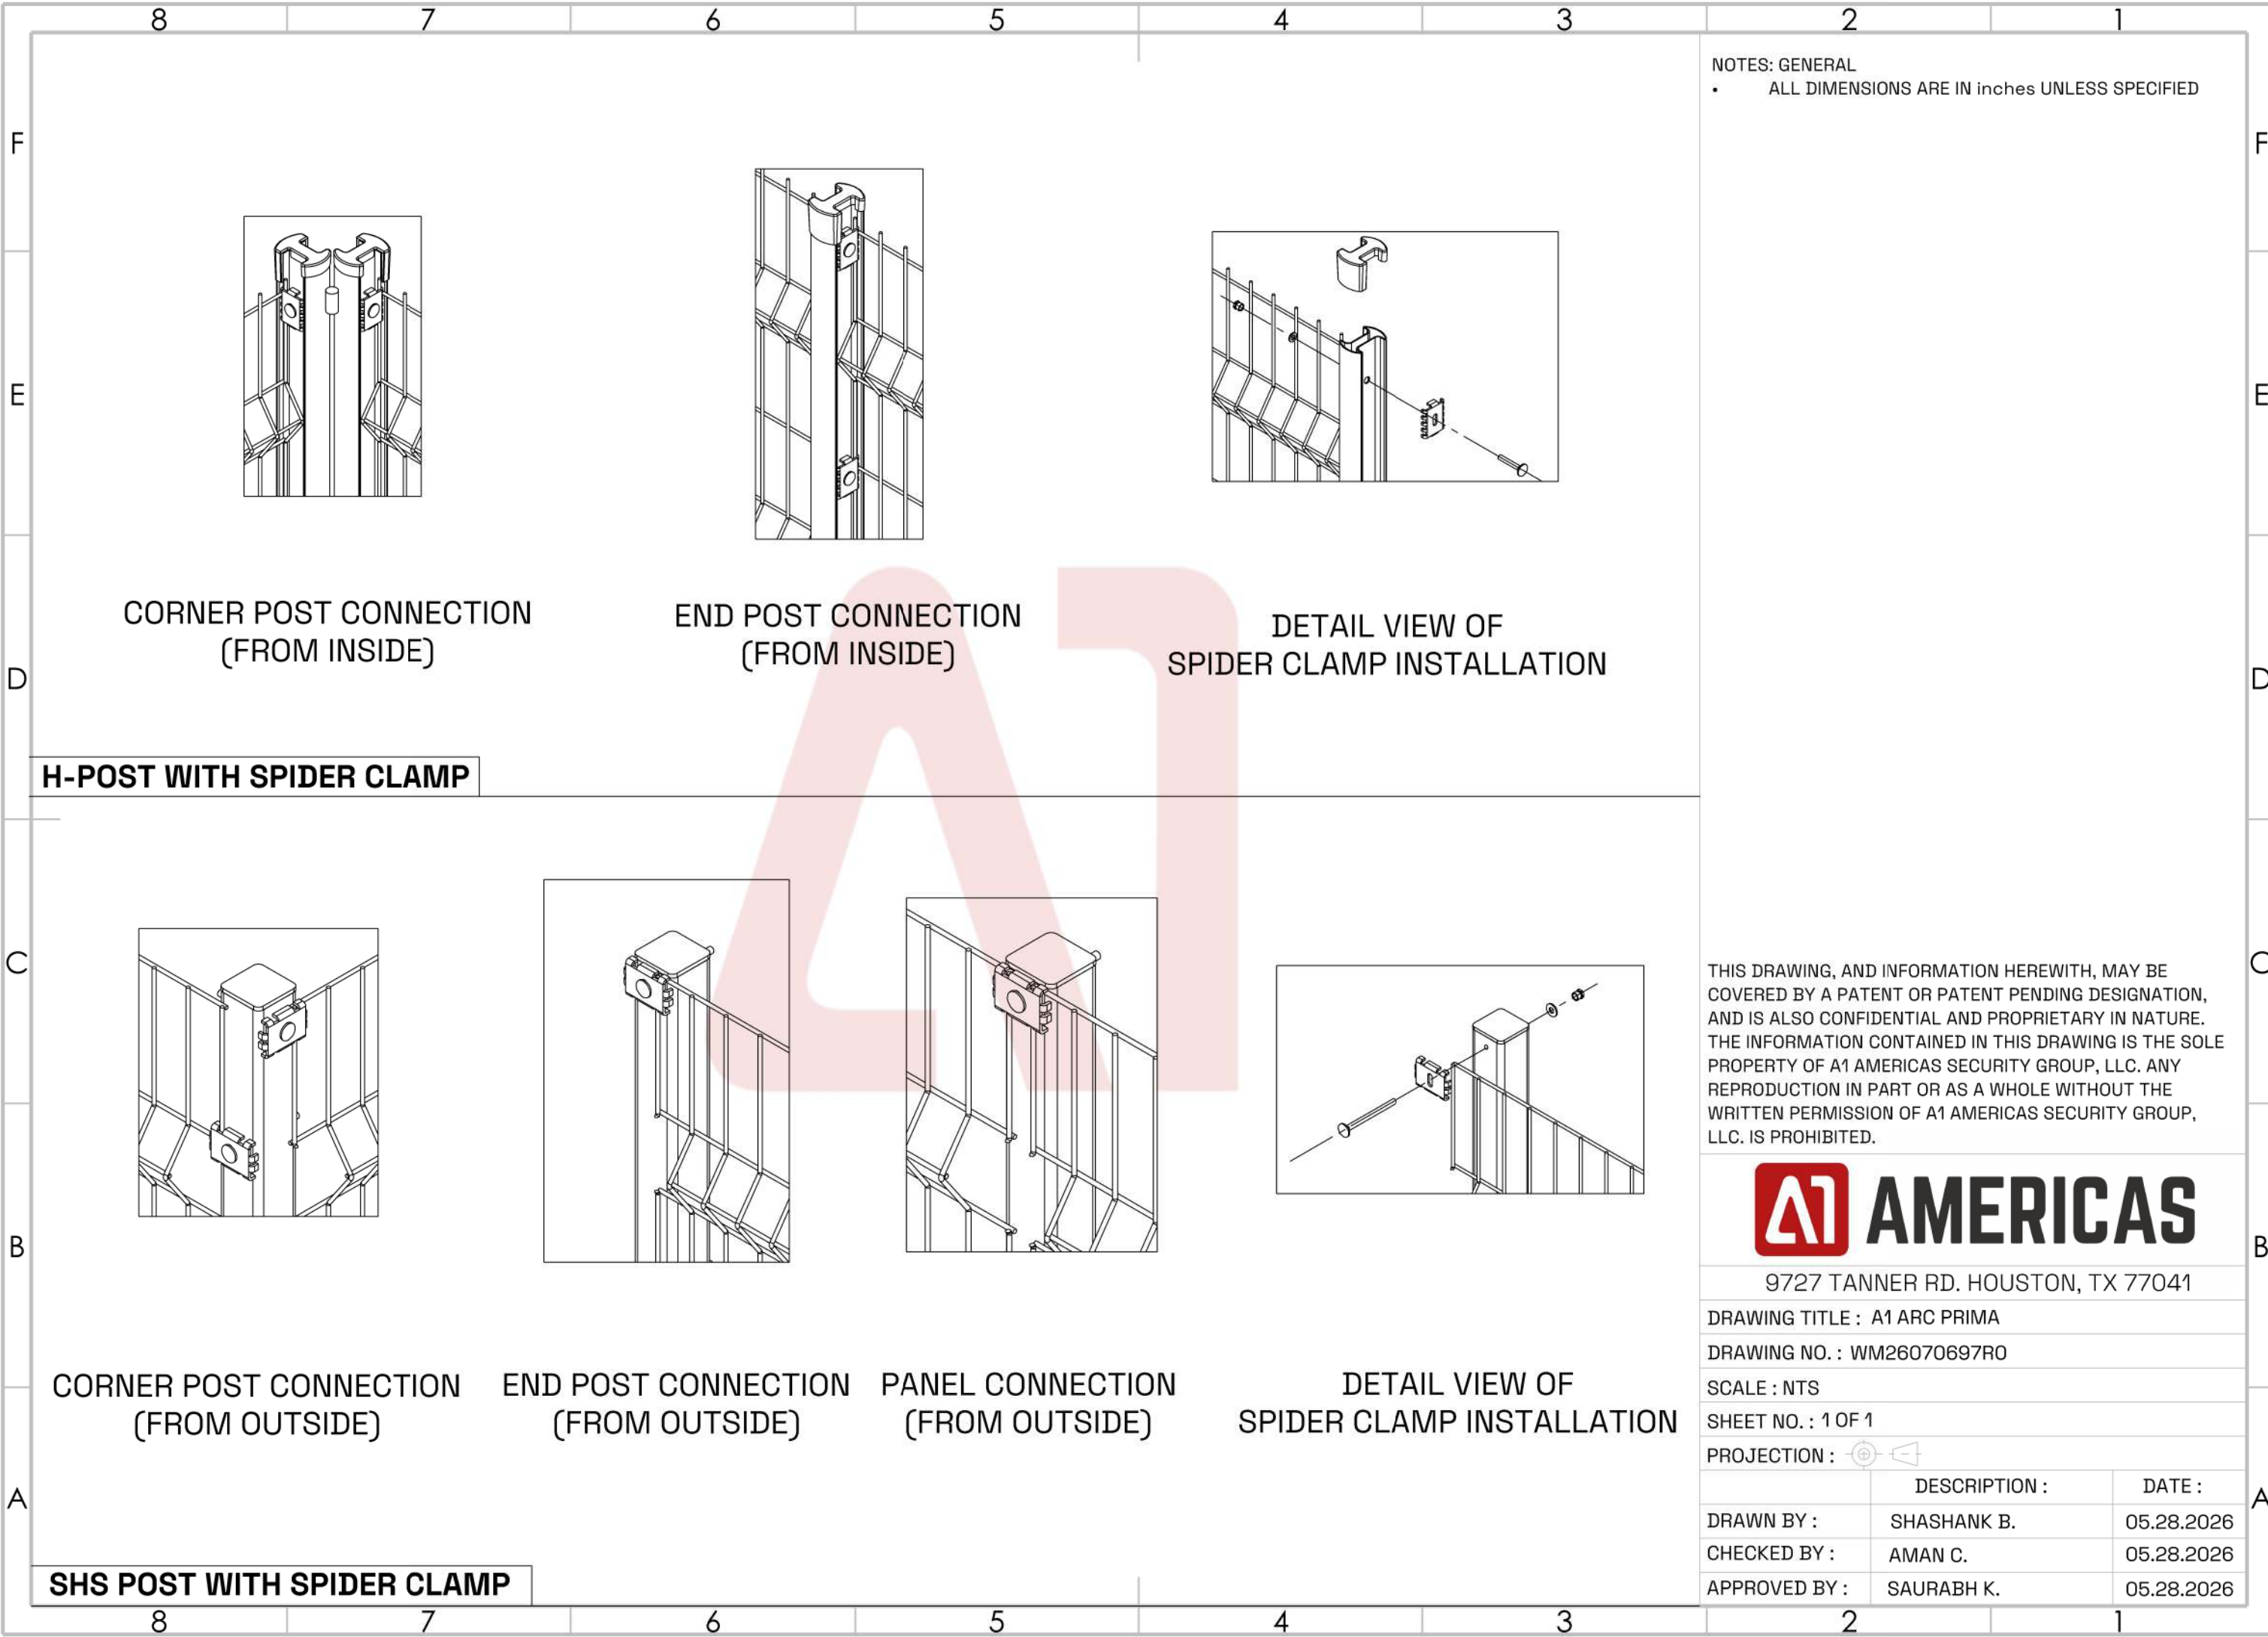

NOTES: GENERAL

- ALL DIMENSIONS ARE IN inches UNLESS SPECIFIED

THIS DRAWING, AND INFORMATION HEREWITH, MAY BE COVERED BY A PATENT OR PATENT PENDING DESIGNATION, AND IS ALSO CONFIDENTIAL AND PROPRIETARY IN NATURE. THE INFORMATION CONTAINED IN THIS DRAWING IS THE SOLE PROPERTY OF A1 AMERICAS SECURITY GROUP, LLC. ANY REPRODUCTION IN PART OR AS A WHOLE WITHOUT THE WRITTEN PERMISSION OF A1 AMERICAS SECURITY GROUP, LLC. IS PROHIBITED.



9727 TANNER RD. HOUSTON, TX 77041

DRAWING TITLE : A1 ARC PRIMA

DRAWING NO. : WM26070697R0

SCALE : NTS

SHEET NO. : 1 OF 1

PROJECTION :

	DESCRIPTION :	DATE :
DRAWN BY :	SHASHANK B.	05.28.2026
CHECKED BY :	AMAN C.	05.28.2026
APPROVED BY :	SAURABH K.	05.28.2026

