


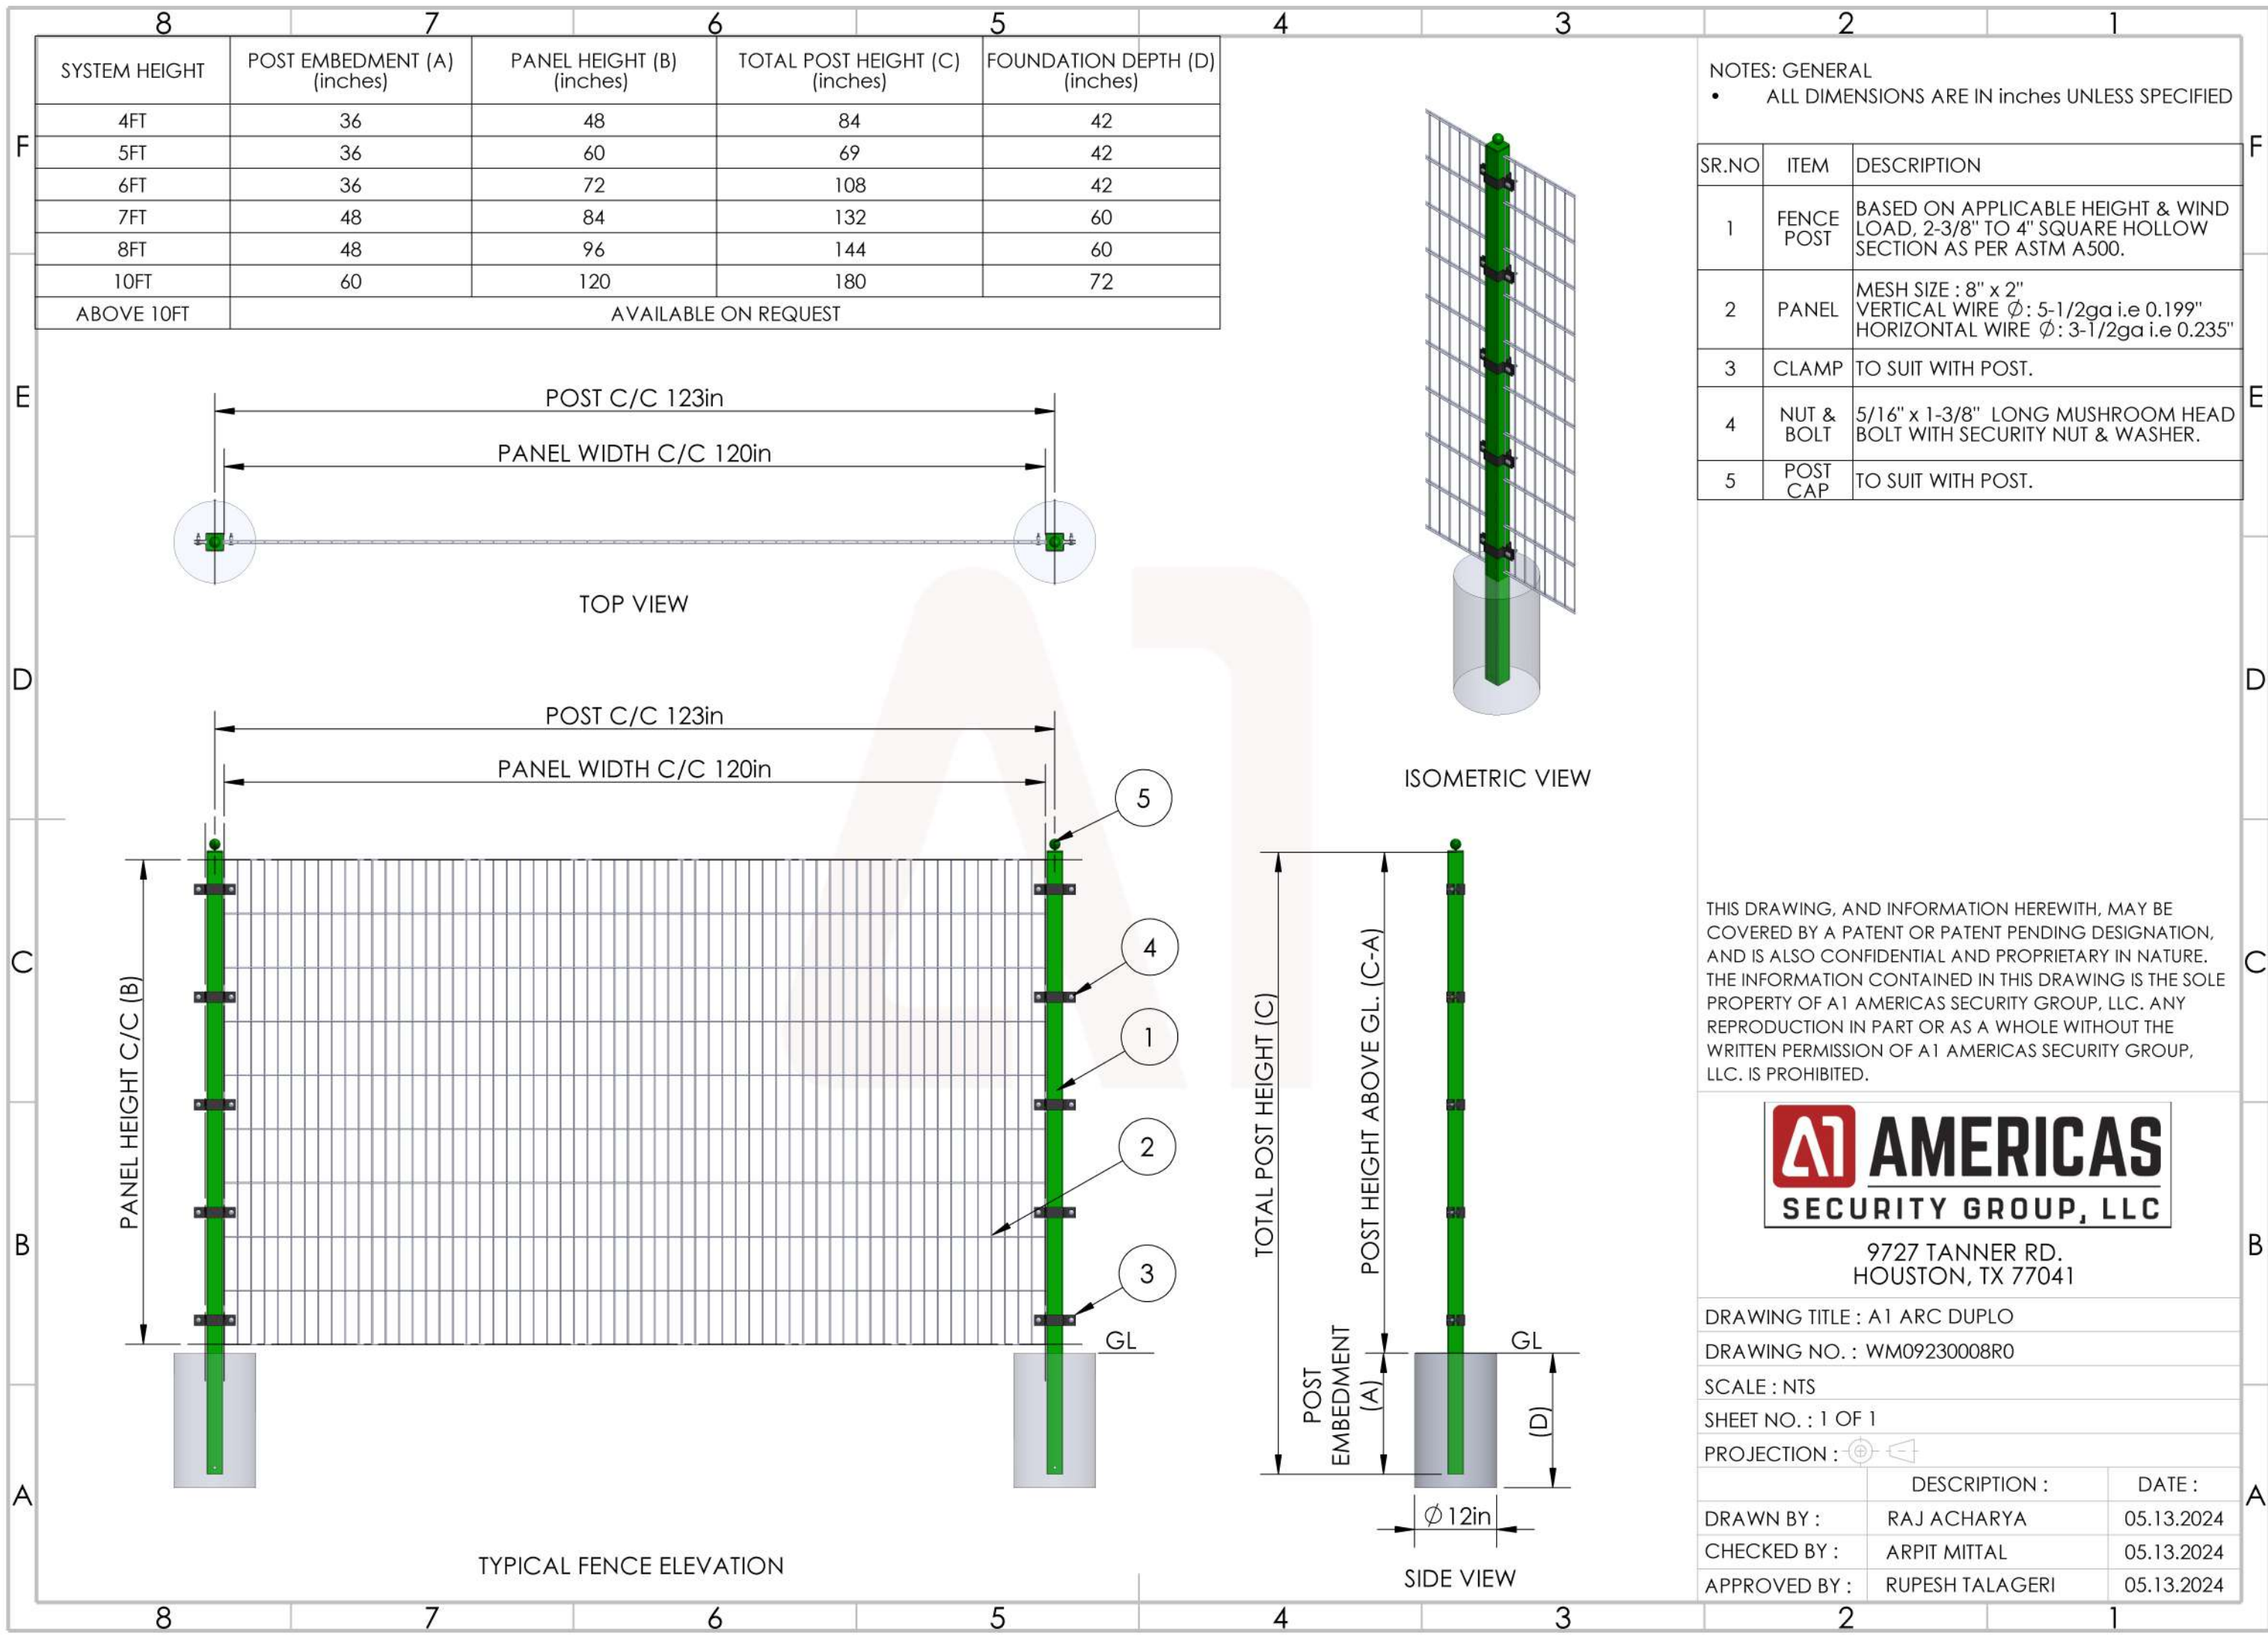

9727 TANNER RD.
HOUSTON, TX 77041

DRAWING TITLE : A1 ARC DUPLO

DRAWING NO. : WM09230008R0

SCALE : NTS

SHEET NO. : 1 OF 1

PROJECTION :

	DESCRIPTION :	DATE :
DRAWN BY :	RAJ ACHARYA	05.13.2024
CHECKED BY :	ARPIT MITTAL	05.13.2024
APPROVED BY :	RUPESH TALAGERI	05.13.2024