



SYSTEM HEIGHT	POST EMBEDMENT (A) (Inches)	PANEL HEIGHT (B) (Inches)	TOTAL POST HEIGHT (C) (Inches)	FOUNDATION DEPTH (E) (Inches)
4 FT	18	48	66	24
5 FT	24	60	84	30
6 FT	24	72	96	30
7 FT	30	84	114	36
8 FT	36	96	132	42
10 FT	42	120	162	48
ABOVE 10 FT	AVAILABLE ON REQUEST			

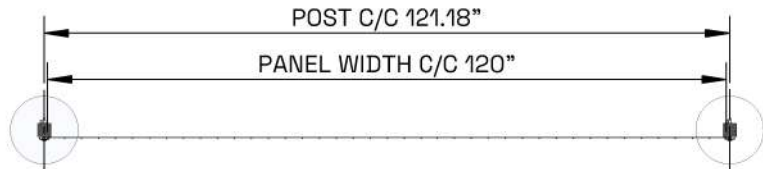


TOP VIEW

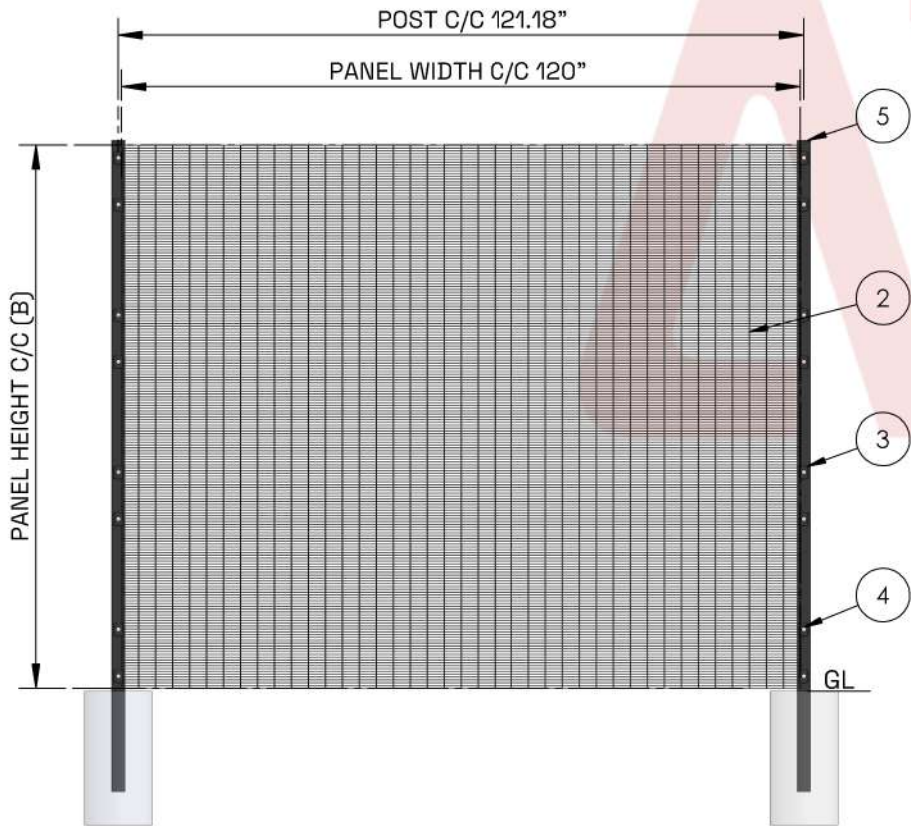

TYPICAL FENCE ELEVATION



ISOMETRIC VIEW

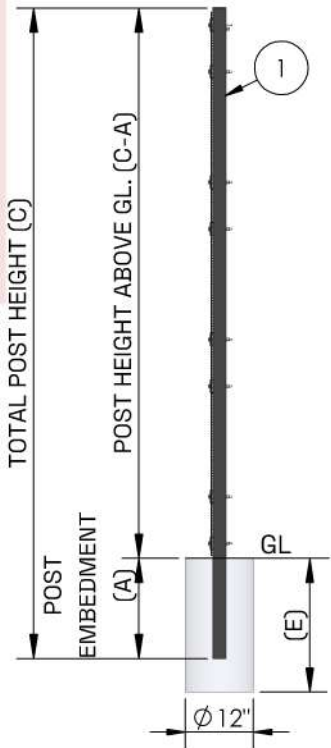

SIDE VIEW

NOTES: GENERAL
• ALL DIMENSIONS ARE IN inches UNLESS SPECIFIED

SR.NO	ITEM	DESCRIPTION
1	FENCE POST	BASED ON APPLICABLE HEIGHT & WIND LOAD, 2-3/8" TO 4" SQUARE HOLLOW SECTION AS PER ASTM A500.
2	PANEL	MESH SIZE : 3"x0.5" WIRE Ø: 8ga
3	CLAMP	TO SUIT WITH POST.
4	NUT & BOLT	5/16" x 1-3/8" LONG MUSHROOM HEAD BOLT WITH SECURITY NUT & WASHER.
5	POST CAP	TO SUIT WITH POST.

THIS DRAWING, AND INFORMATION HEREWITH, MAY BE COVERED BY A PATENT OR PATENT PENDING DESIGNATION, AND IS ALSO CONFIDENTIAL AND PROPRIETARY IN NATURE. THE INFORMATION CONTAINED IN THIS DRAWING IS THE SOLE PROPERTY OF A1 AMERICAS SECURITY GROUP, LLC. ANY REPRODUCTION IN PART OR AS A WHOLE WITHOUT THE WRITTEN PERMISSION OF A1 AMERICAS SECURITY GROUP, LLC. IS PROHIBITED.



9727 TANNER RD. HOUSTON, TX 77041

DRAWING TITLE : A1 ARMORMESH LEVEL 1

DRAWING NO. : WM26070819R0


SCALE : NTS

SHEET NO. : 1 OF 1

PROJECTION :


	DESCRIPTION :	DATE :
DRAWN BY :	SHASHANK B.	06.24.2026
CHECKED BY :	AMAN C.	06.24.2026
APPROVED BY :	SAURABH K.	06.24.2026

SYSTEM HEIGHT	PANEL HEIGHT (A) (inches)
4 FT	48
5 FT	60
6 FT	72
7 FT	84
8 FT	96
10 FT	120

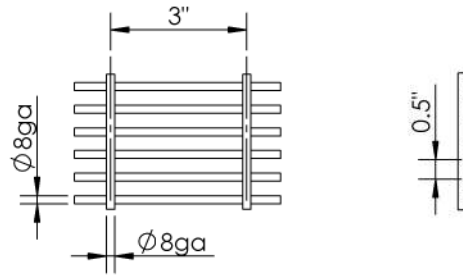

MESH DETAIL VIEW

NOTES: GENERAL
• ALL DIMENSIONS ARE IN inches UNLESS SPECIFIED

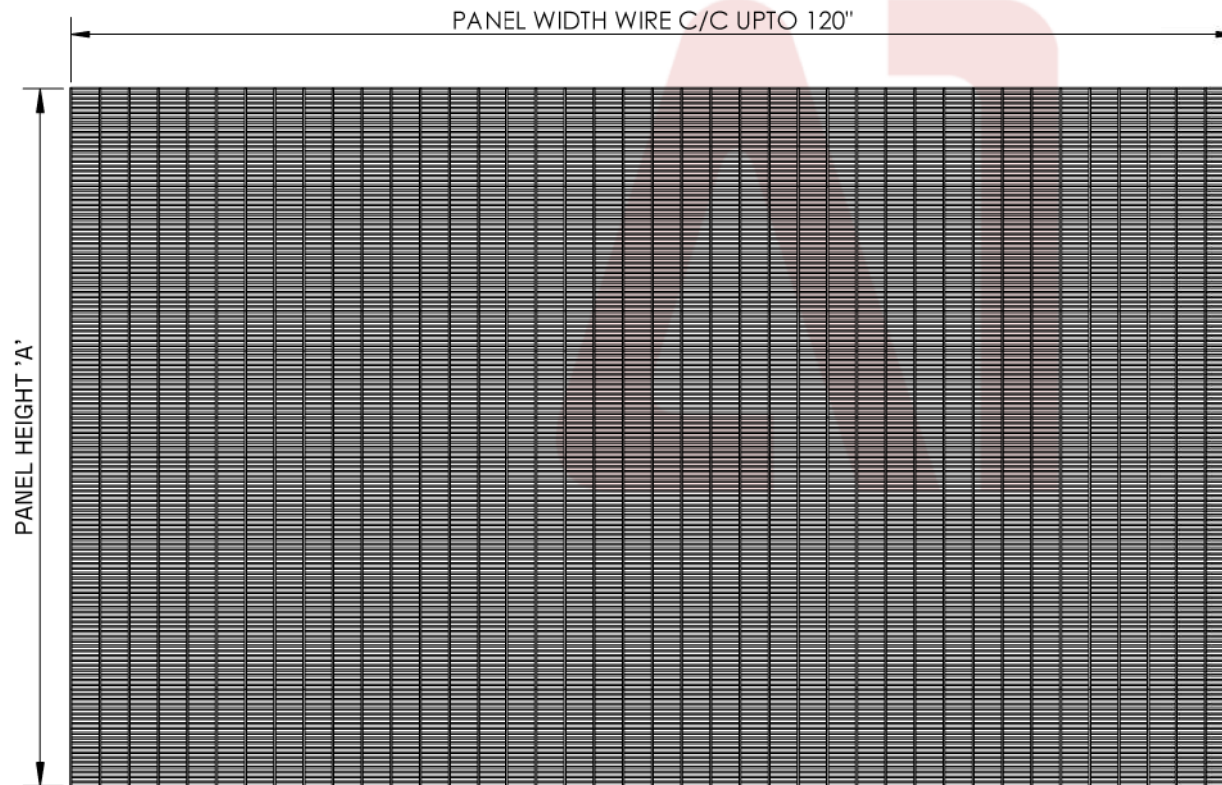

FRONT VIEW



SIDE VIEW

THIS DRAWING, AND INFORMATION HEREWITH, MAY BE COVERED BY A PATENT OR PATENT PENDING DESIGNATION, AND IS ALSO CONFIDENTIAL AND PROPRIETARY IN NATURE. THE INFORMATION CONTAINED IN THIS DRAWING IS THE SOLE PROPERTY OF A1 AMERICAS SECURITY GROUP, LLC. ANY REPRODUCTION IN PART OR AS A WHOLE WITHOUT THE WRITTEN PERMISSION OF A1 AMERICAS SECURITY GROUP, LLC. IS PROHIBITED.



9727 TANNER RD. HOUSTON, TX 77041

DRAWING TITLE : 3"x0.5" PANEL


DRAWING NO. : WM26070819R0

SCALE : NTS

SHEET NO. : 1 OF 1

PROJECTION :

	DESCRIPTION :	DATE :
DRAWN BY :	SHASHANK B.	06.24.2026
CHECKED BY :	AMAN C.	06.24.2026
APPROVED BY :	SAURABH K.	06.24.2026

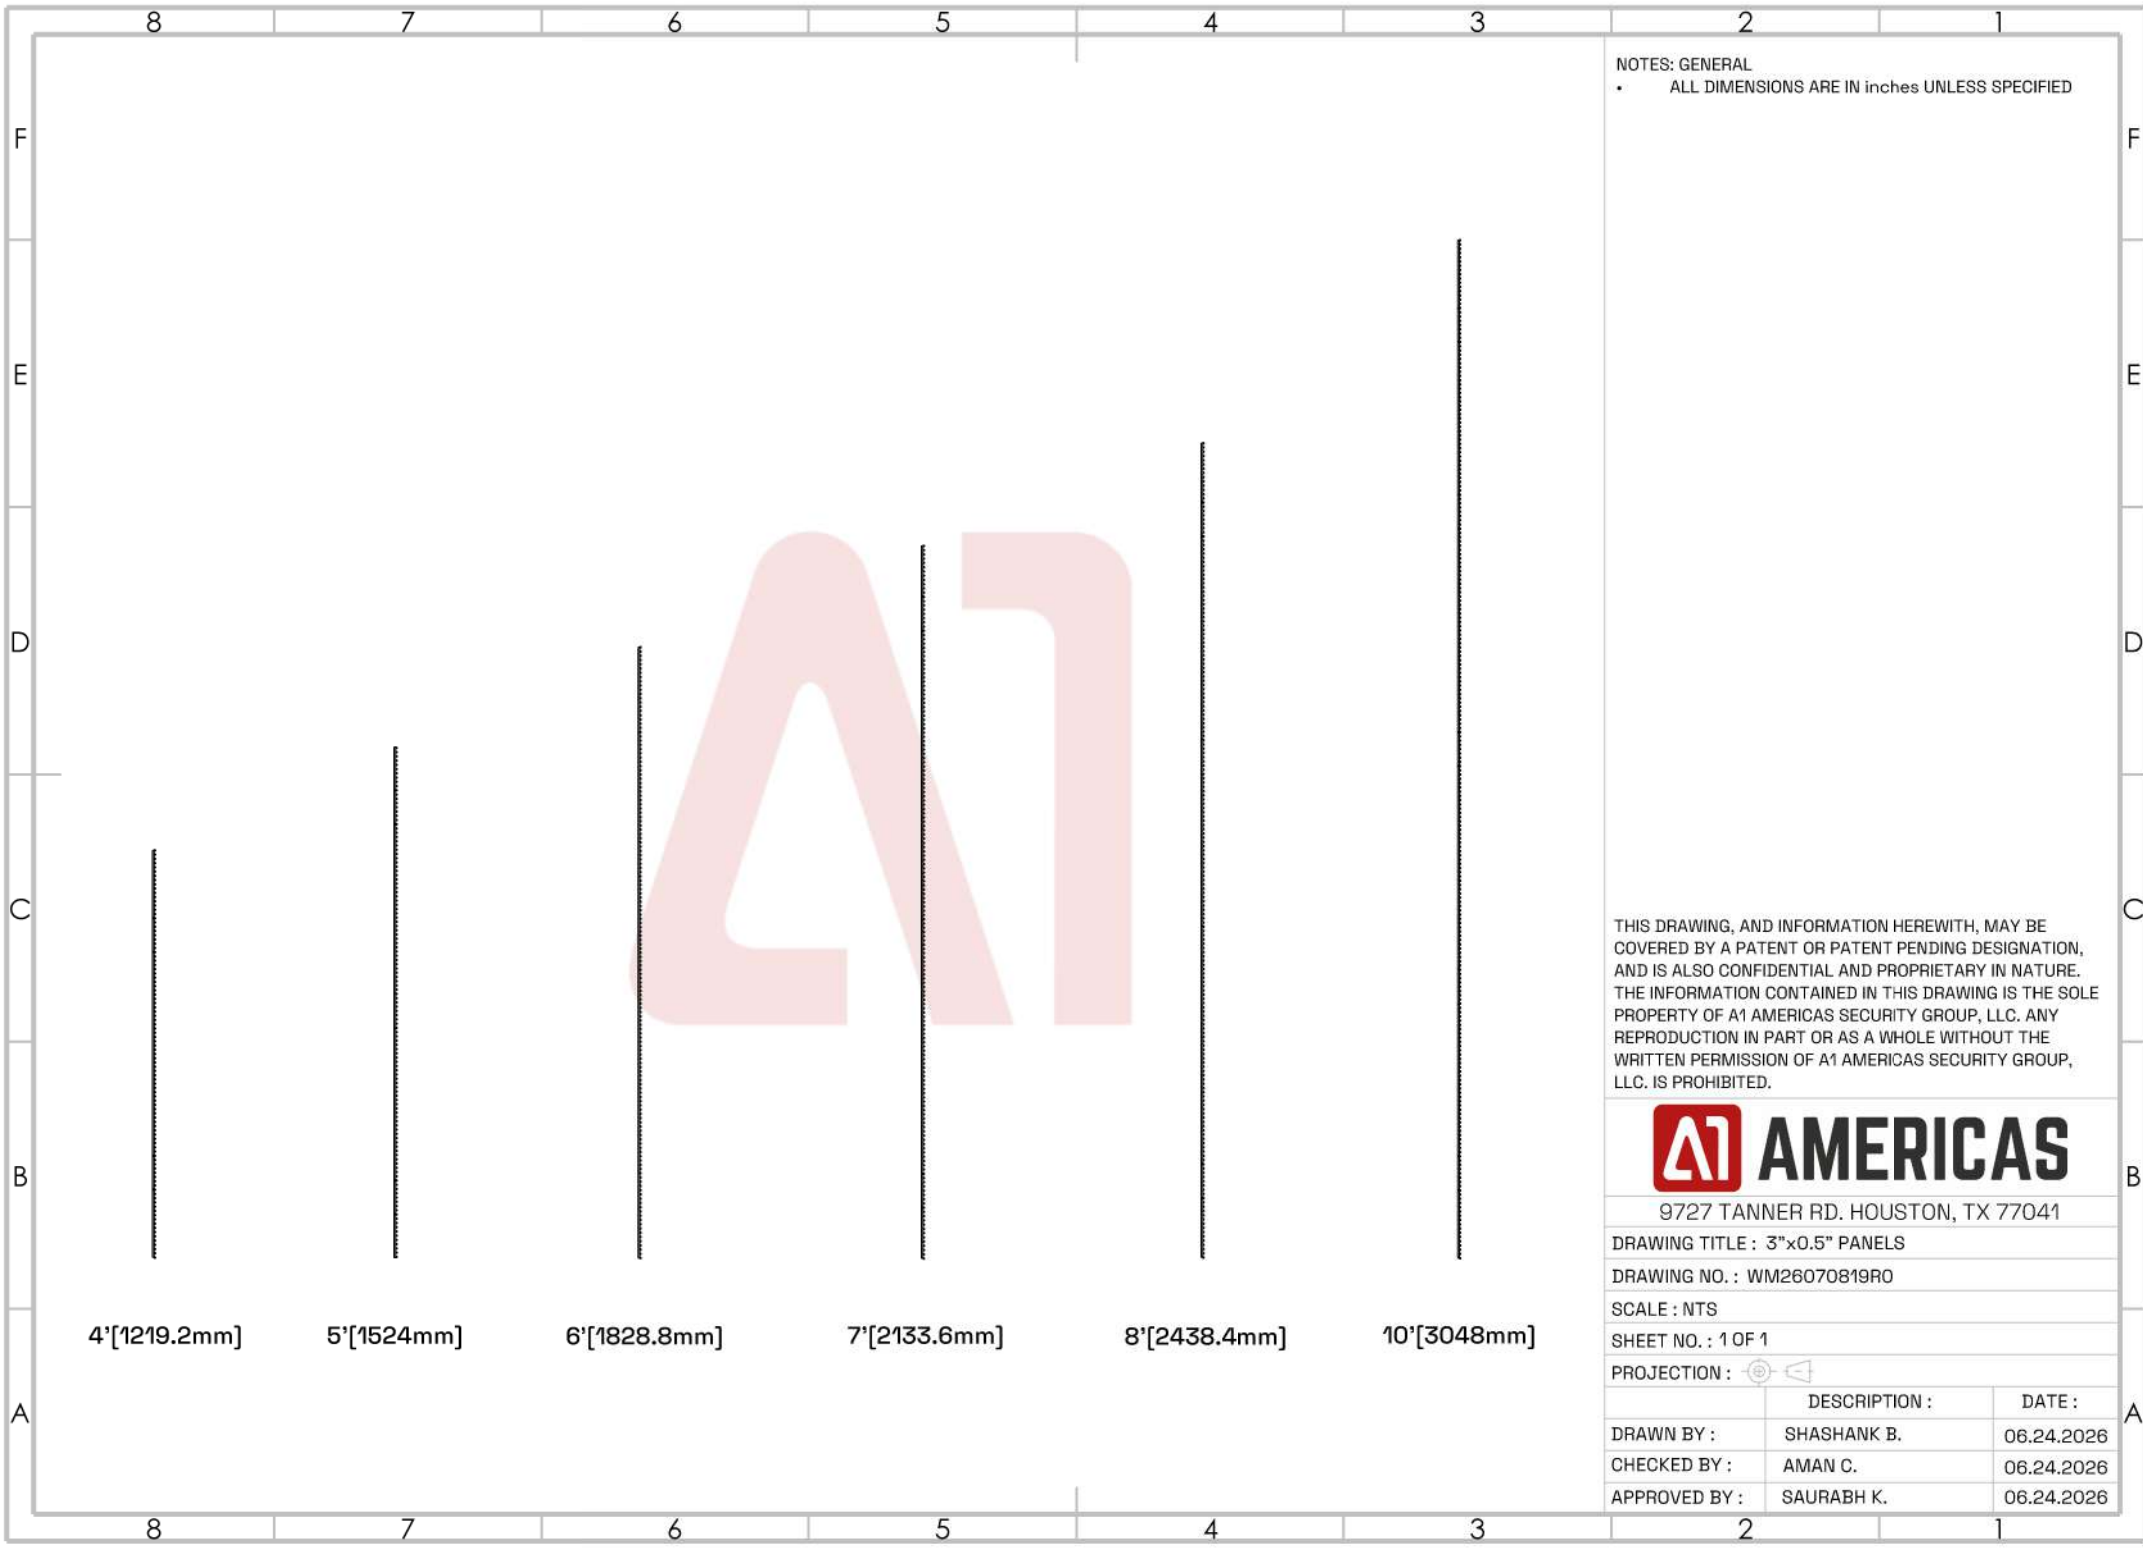

NOTES: GENERAL

- ALL DIMENSIONS ARE IN inches UNLESS SPECIFIED

THIS DRAWING, AND INFORMATION HEREWITH, MAY BE COVERED BY A PATENT OR PATENT PENDING DESIGNATION, AND IS ALSO CONFIDENTIAL AND PROPRIETARY IN NATURE. THE INFORMATION CONTAINED IN THIS DRAWING IS THE SOLE PROPERTY OF A1 AMERICAS SECURITY GROUP, LLC. ANY REPRODUCTION IN PART OR AS A WHOLE WITHOUT THE WRITTEN PERMISSION OF A1 AMERICAS SECURITY GROUP, LLC. IS PROHIBITED.



9727 TANNER RD. HOUSTON, TX 77041

DRAWING TITLE : 3"x0.5" PANELS


DRAWING NO. : WM26070819R0

SCALE : NTS

SHEET NO. : 1 OF 1

PROJECTION : 

	DESCRIPTION :	DATE :
DRAWN BY :	SHASHANK B.	06.24.2026
CHECKED BY :	AMAN C.	06.24.2026
APPROVED BY :	SAURABH K.	06.24.2026

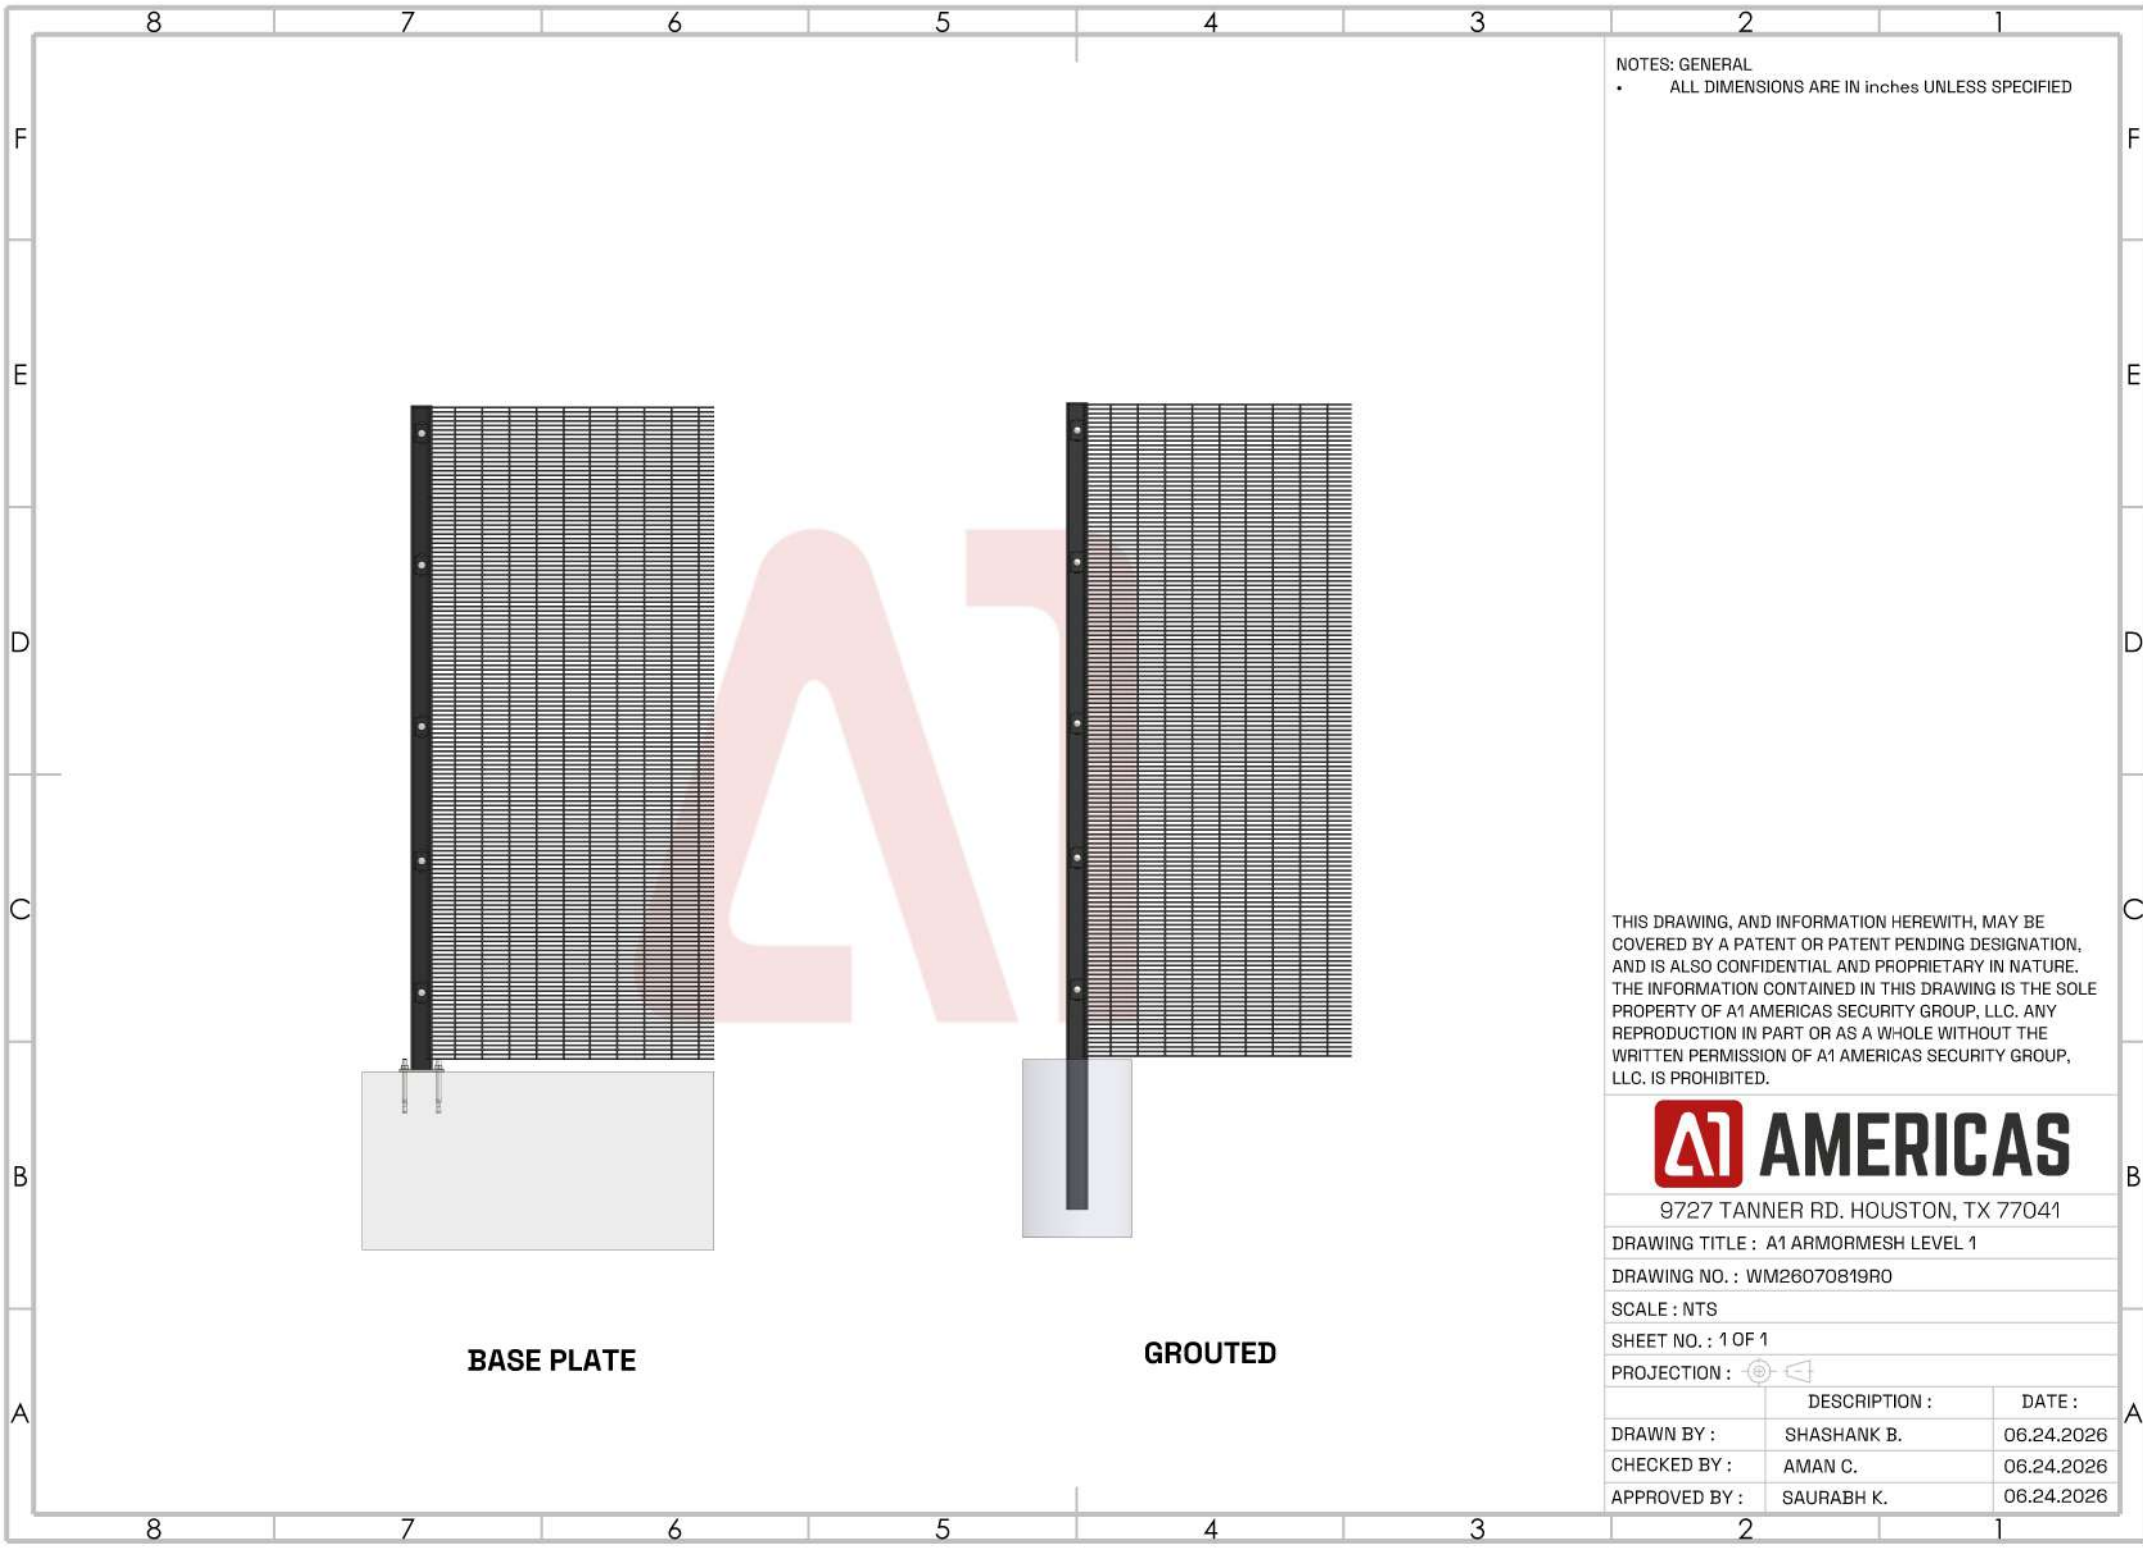

NOTES: GENERAL

- ALL DIMENSIONS ARE IN inches UNLESS SPECIFIED

THIS DRAWING, AND INFORMATION HEREWITH, MAY BE COVERED BY A PATENT OR PATENT PENDING DESIGNATION, AND IS ALSO CONFIDENTIAL AND PROPRIETARY IN NATURE. THE INFORMATION CONTAINED IN THIS DRAWING IS THE SOLE PROPERTY OF A1 AMERICAS SECURITY GROUP, LLC. ANY REPRODUCTION IN PART OR AS A WHOLE WITHOUT THE WRITTEN PERMISSION OF A1 AMERICAS SECURITY GROUP, LLC. IS PROHIBITED.



9727 TANNER RD. HOUSTON, TX 77041

DRAWING TITLE : A1 ARMORMESH LEVEL 1


DRAWING NO. : WM26070819R0


SCALE : NTS

SHEET NO. : 1 OF 1

PROJECTION : 

	DESCRIPTION :	DATE :
DRAWN BY :	SHASHANK B.	06.24.2026
CHECKED BY :	AMAN C.	06.24.2026
APPROVED BY :	SAURABH K.	06.24.2026

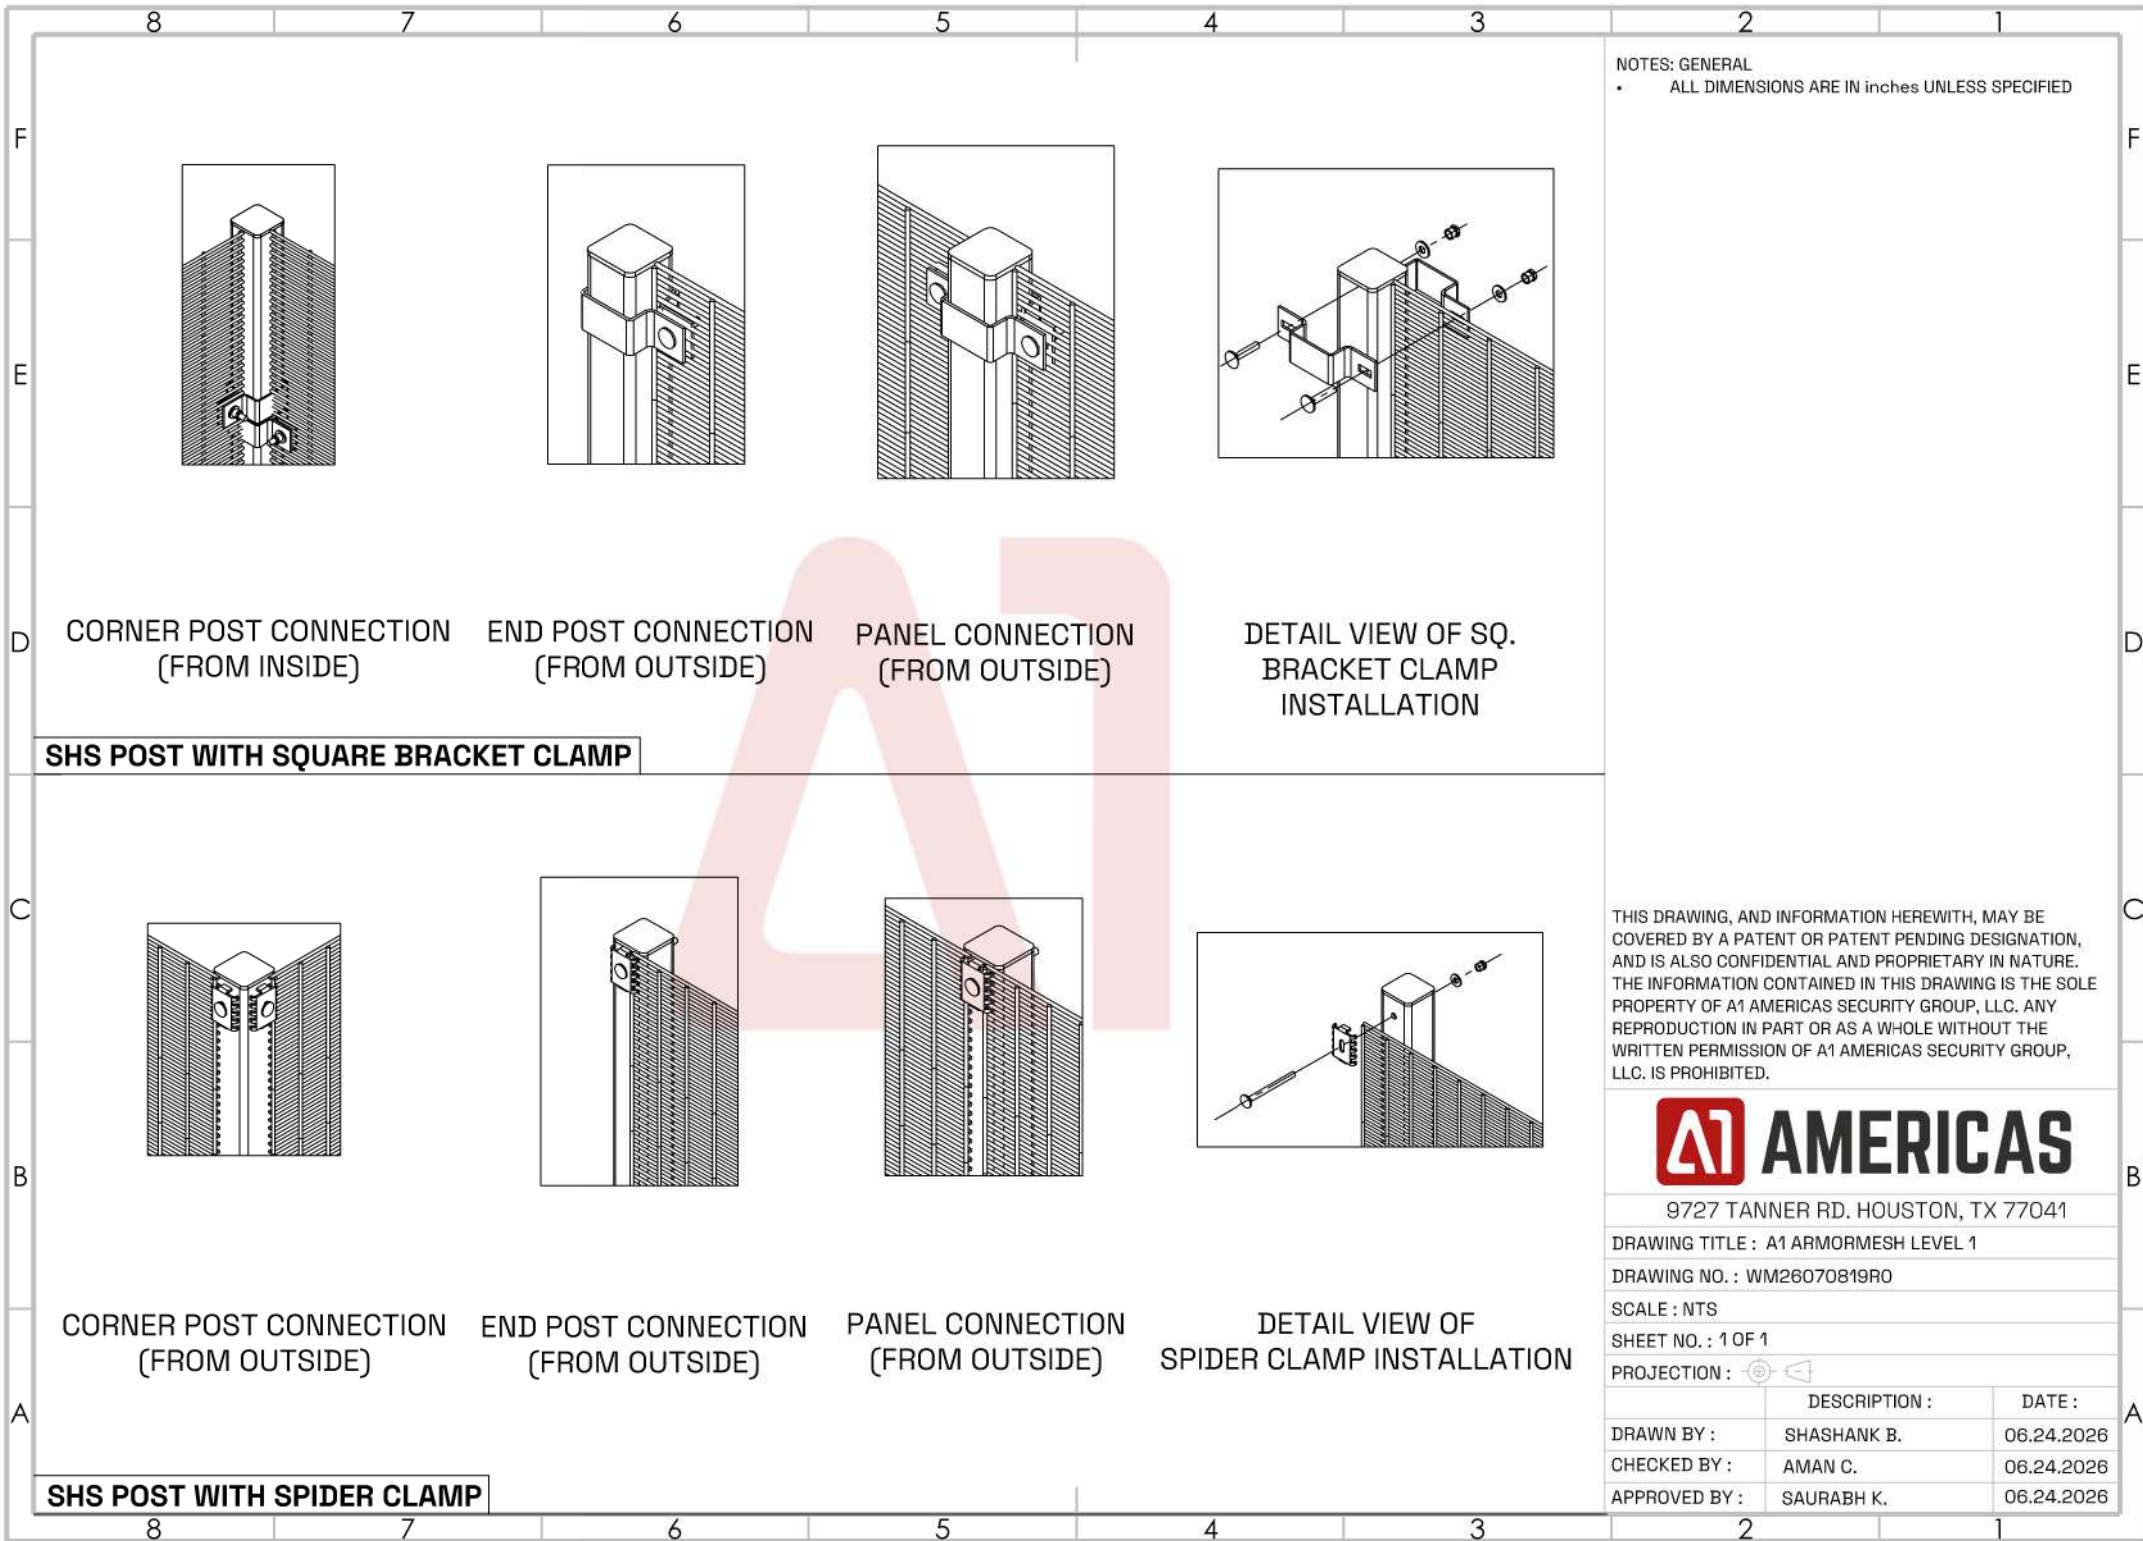

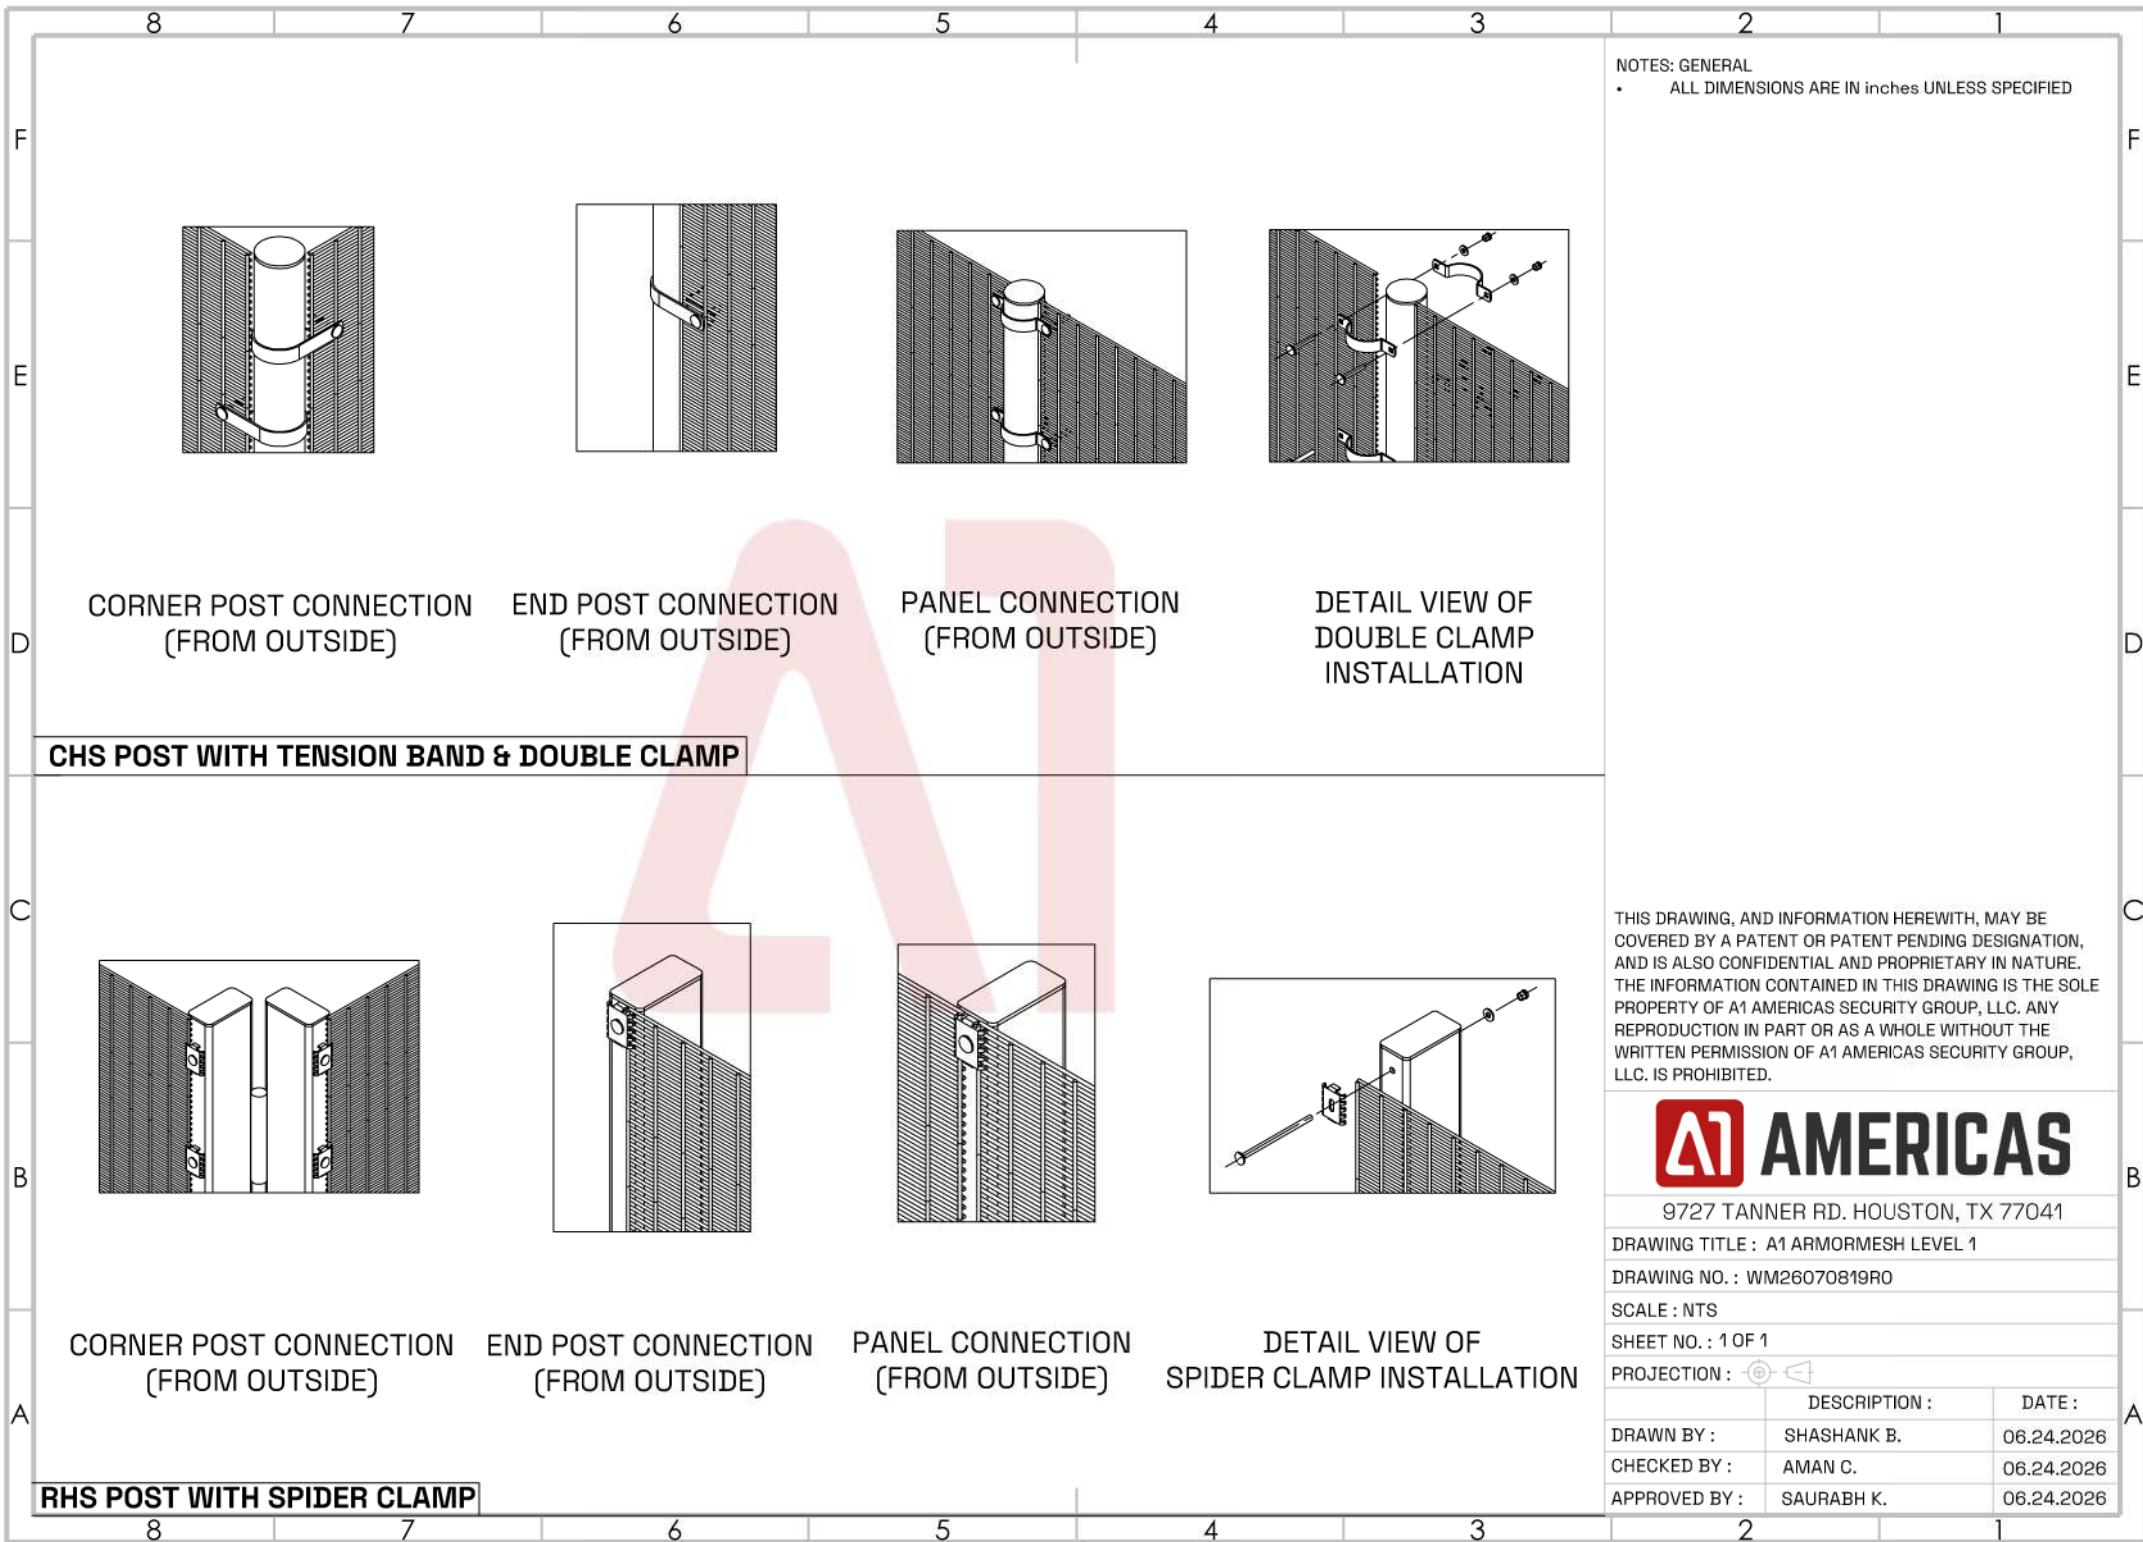

NOTES: GENERAL

- ALL DIMENSIONS ARE IN inches UNLESS SPECIFIED

THIS DRAWING, AND INFORMATION HEREWITH, MAY BE COVERED BY A PATENT OR PATENT PENDING DESIGNATION, AND IS ALSO CONFIDENTIAL AND PROPRIETARY IN NATURE. THE INFORMATION CONTAINED IN THIS DRAWING IS THE SOLE PROPERTY OF A1 AMERICAS SECURITY GROUP, LLC. ANY REPRODUCTION IN PART OR AS A WHOLE WITHOUT THE WRITTEN PERMISSION OF A1 AMERICAS SECURITY GROUP, LLC. IS PROHIBITED.



9727 TANNER RD. HOUSTON, TX 77041

DRAWING TITLE : A1 ARMORMESH LEVEL 1

DRAWING NO. : WM26070819R0

SCALE : NTS

SHEET NO. : 1 OF 1

PROJECTION :

	DESCRIPTION :	DATE :
DRAWN BY :	SHASHANK B.	06.24.2026
CHECKED BY :	AMAN C.	06.24.2026
APPROVED BY :	SAURABH K.	06.24.2026

